

OSI Map Series:  
 1:2500  
 4795-B  
 REVISION DATE = 07-Jul-2014  
 SURVEY DATE = 31-Dec-1980  
 4795-D  
 REVISION DATE = 06-Jun-2014  
 SURVEY DATE = 30-Jun-2001  
 4795-A  
 REVISION DATE = 07-Jul-2014  
 SURVEY DATE = 30-Jun-2001  
 4795-C  
 REVISION DATE = 07-Jul-2014  
 SURVEY DATE = 30-Jun-2001  
 ITM Centre Point Co-ordinate:  
 X,Y = 528960,652638



OSI Licence No.  
 CYAL50192220

155,000N

154,000N

153,000N

152,000N

151,000N

150,000N

149,000N

**LEGEND**

- AAL OWNERSHIP BOUNDARY & FORESHORE LEASE
- APPLICATION BOUNDARY
- WAYLEAVE
- 15 EXISTING GROUND CONTOUR (mOD), APRIL 2021
- PERMITTED BORROW PIT BOUNDARY
- PROPOSED BORROW PIT EXTENSION FOOTPRINT


**NOTES:**

GRID REFERENCES ARE IN METRES & TO IRISH NATIONAL GRID.

LEVELS ARE IN METRES, TO O.S. DATUM & CORRESPOND TO APRIL 2021 AERIAL SURVEY

DIMENSIONS ARE IN METRES.

<b>CLIENT</b>	<b>PROJECT</b>	
AUGHINISH ALUMINA LTD.	BRDA RAISE PLANNING APPLICATION DRAWINGS	
<b>CONSULTANT</b>	YYYY-MM-DD	<b>TITLE</b>
GOLDER	2021-Nov-30	Existing Conditions: Site Location Plan - Overall
MEMBER OF WSP	DESIGNED BK	
	PREPARED POB	
	REVIEWED BK	
	APPROVED BK	
	PROJECT NO.	DRAWING NO.
	20143076	01
	REV.	SCALE
	A	1:5,000 A0

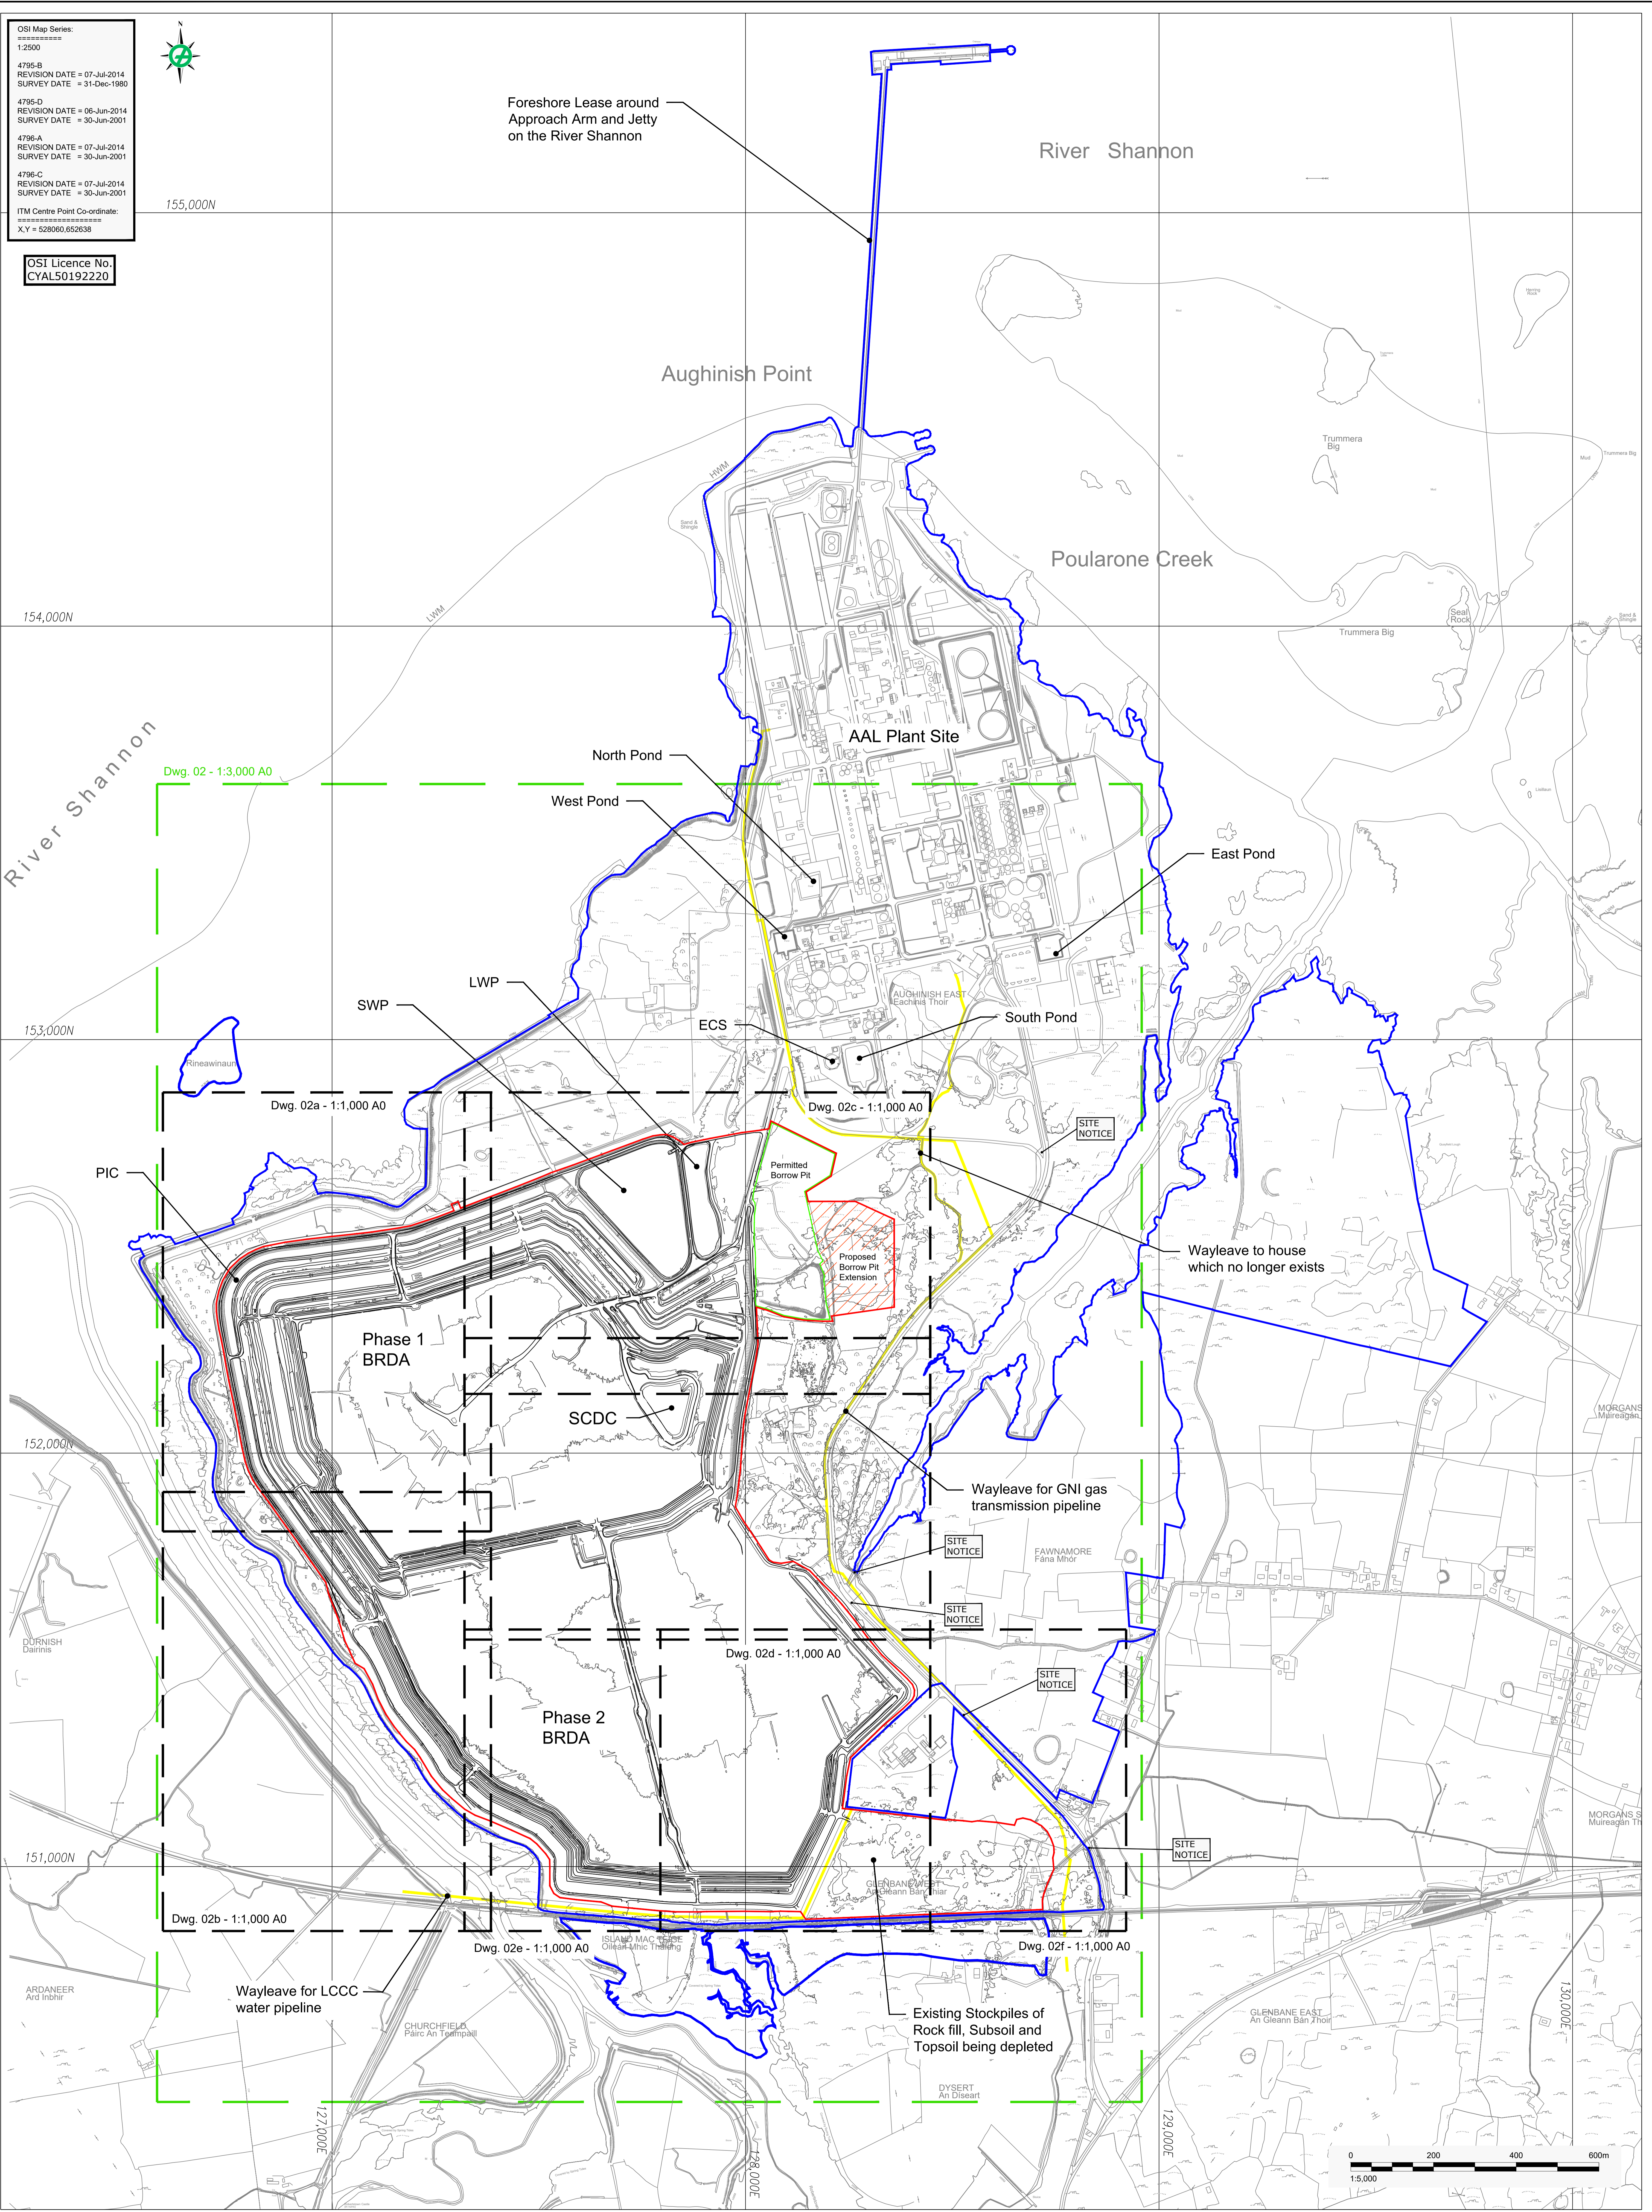

25mm IF THIS MEASUREMENT DOES NOT MATCH WHAT IS SHOWN, THE SHEET SIZE HAS BEEN ADJUSTED FROM ISO/A4