


OSI Map Series:  
 1:2500  
 4795-B  
 REVISION DATE = 07-Jul-2014  
 SURVEY DATE = 31-Dec-1990  
 4795-D  
 REVISION DATE = 06-Jun-2014  
 SURVEY DATE = 30-Jun-2001  
 4795-A  
 REVISION DATE = 07-Jul-2014  
 SURVEY DATE = 30-Jun-2001  
 4795-C  
 REVISION DATE = 07-Jul-2014  
 SURVEY DATE = 30-Jun-2001  
 ITM Centre Point Co-ordinate:  
 XY = 528960,652636

OSI Licence No.  
 CYAL50192220

LIST OF ACRONYMS	
AAL	AUGHINISH ALUMINA LIMITED
BRDA	BAUXITE RESIDUE DISPOSAL AREA
LCCC	LIMERICK CITY AND COUNTY COUNCIL
LWP	LIQUID WASTE POND
mOD	METRES ABOVE ORDNANCE DATUM
PIC	PERIMETER INTERCEPTOR CHANNEL
SCDC	SALT CAKE DISPOSAL CELL
SWP	STORM WATER POND

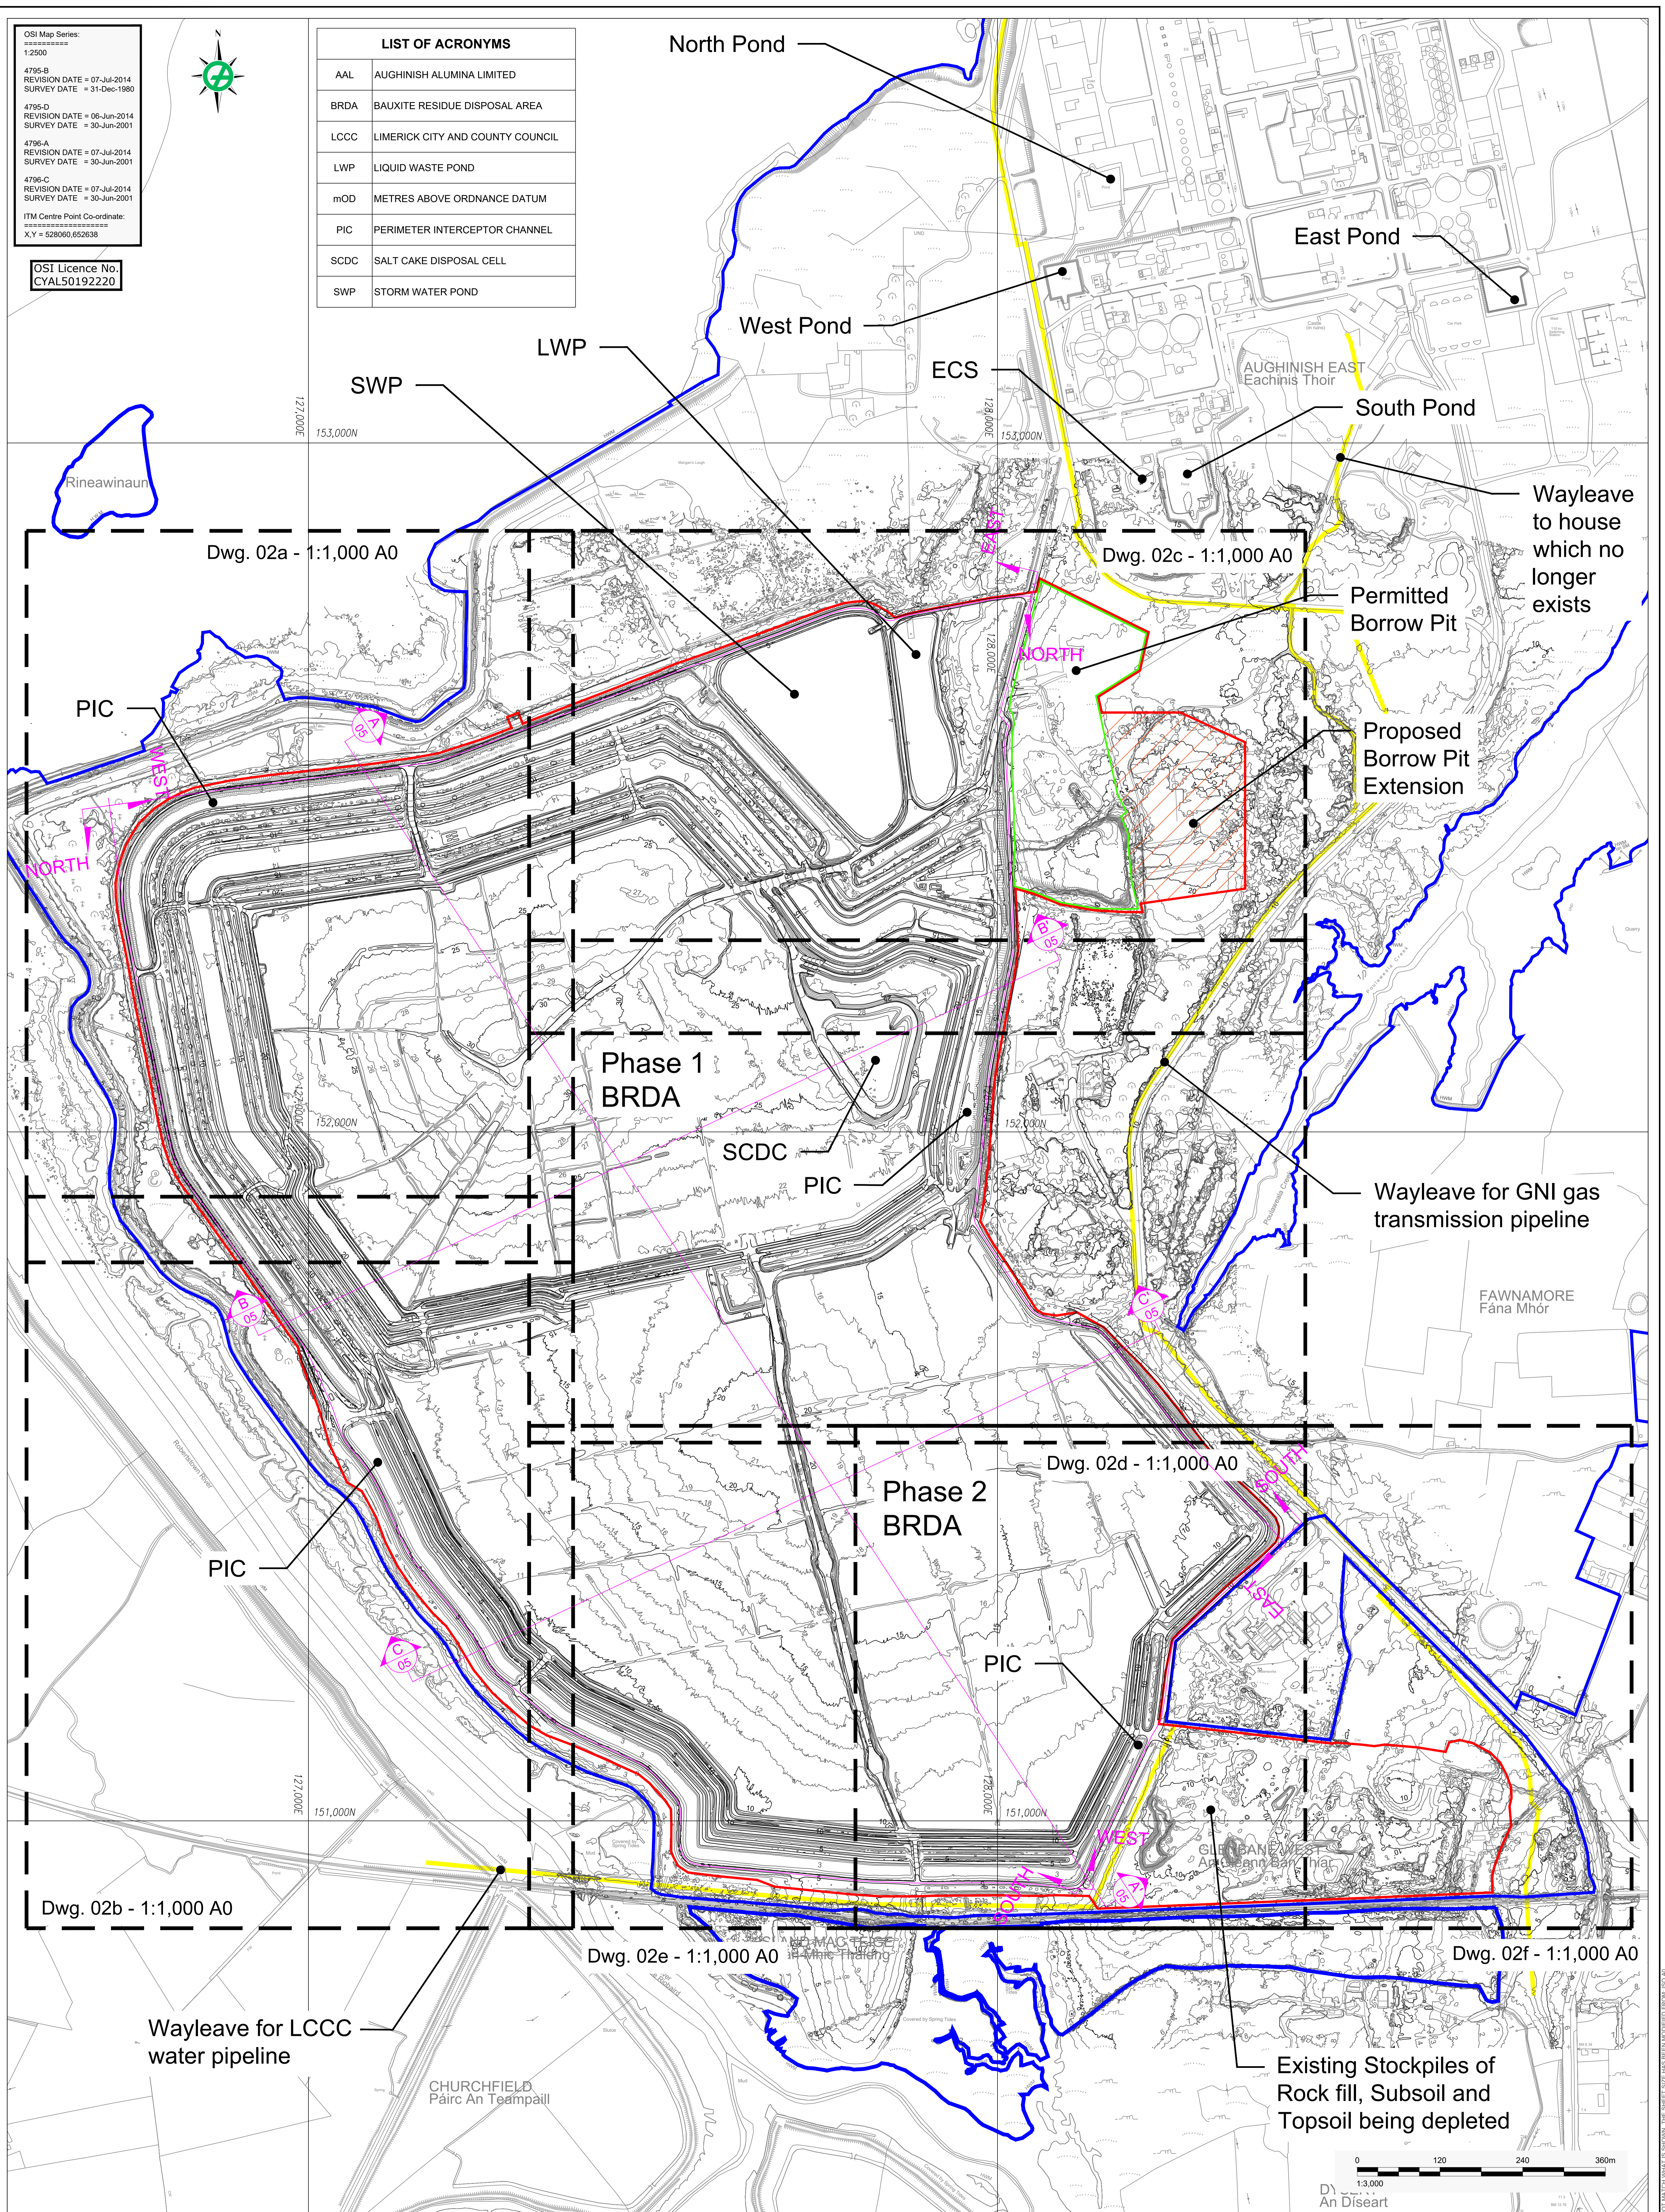

LEGEND	
	AAL OWNERSHIP BOUNDARY
	APPLICATION BOUNDARY
	WAYLEAVE
	EXISTING GROUND CONTOUR (mOD), APRIL 2021
	PERMITTED BORROW PIT BOUNDARY
	PROPOSED BORROW PIT EXTENSION FOOTPRINT

NOTES:  
 GRID REFERENCES ARE IN METRES & TO IRISH NATIONAL GRID.  
 LEVELS ARE IN METRES, TO O.S. DATUM & CORRESPOND TO APRIL 2021 AERIAL SURVEY  
 DIMENSIONS ARE IN METRES.

CLIENT	AUGHINISH ALUMINA LTD.	PROJECT	BRDA RAISE PLANNING APPLICATION DRAWINGS
CONSULTANT	GOLDER MEMBER OF WSP	TITLE	Existing Conditions: Site Layout Plan - BRDA
DESIGNED	BK	PROJECT NO.	20143076
PREPARED	POB	DRAWING NO.	02
REVIEWED	BK	REV.	A
APPROVED	BK	SCALE	1:3,000 A0