



OSI Map Series:
 1:2500
 4795-B
 REVISION DATE = 07-Jul-2014
 SURVEY DATE = 31-Dec-1990
 4795-D
 REVISION DATE = 06-Jun-2014
 SURVEY DATE = 30-Jun-2001
 4795-A
 REVISION DATE = 07-Jul-2014
 SURVEY DATE = 30-Jun-2001
 4795-C
 REVISION DATE = 07-Jul-2014
 SURVEY DATE = 30-Jun-2001
 ITM Centre Point Co-ordinate:
 X:Y = 528960,652638

OSI Licence No.
 CYAL50192220

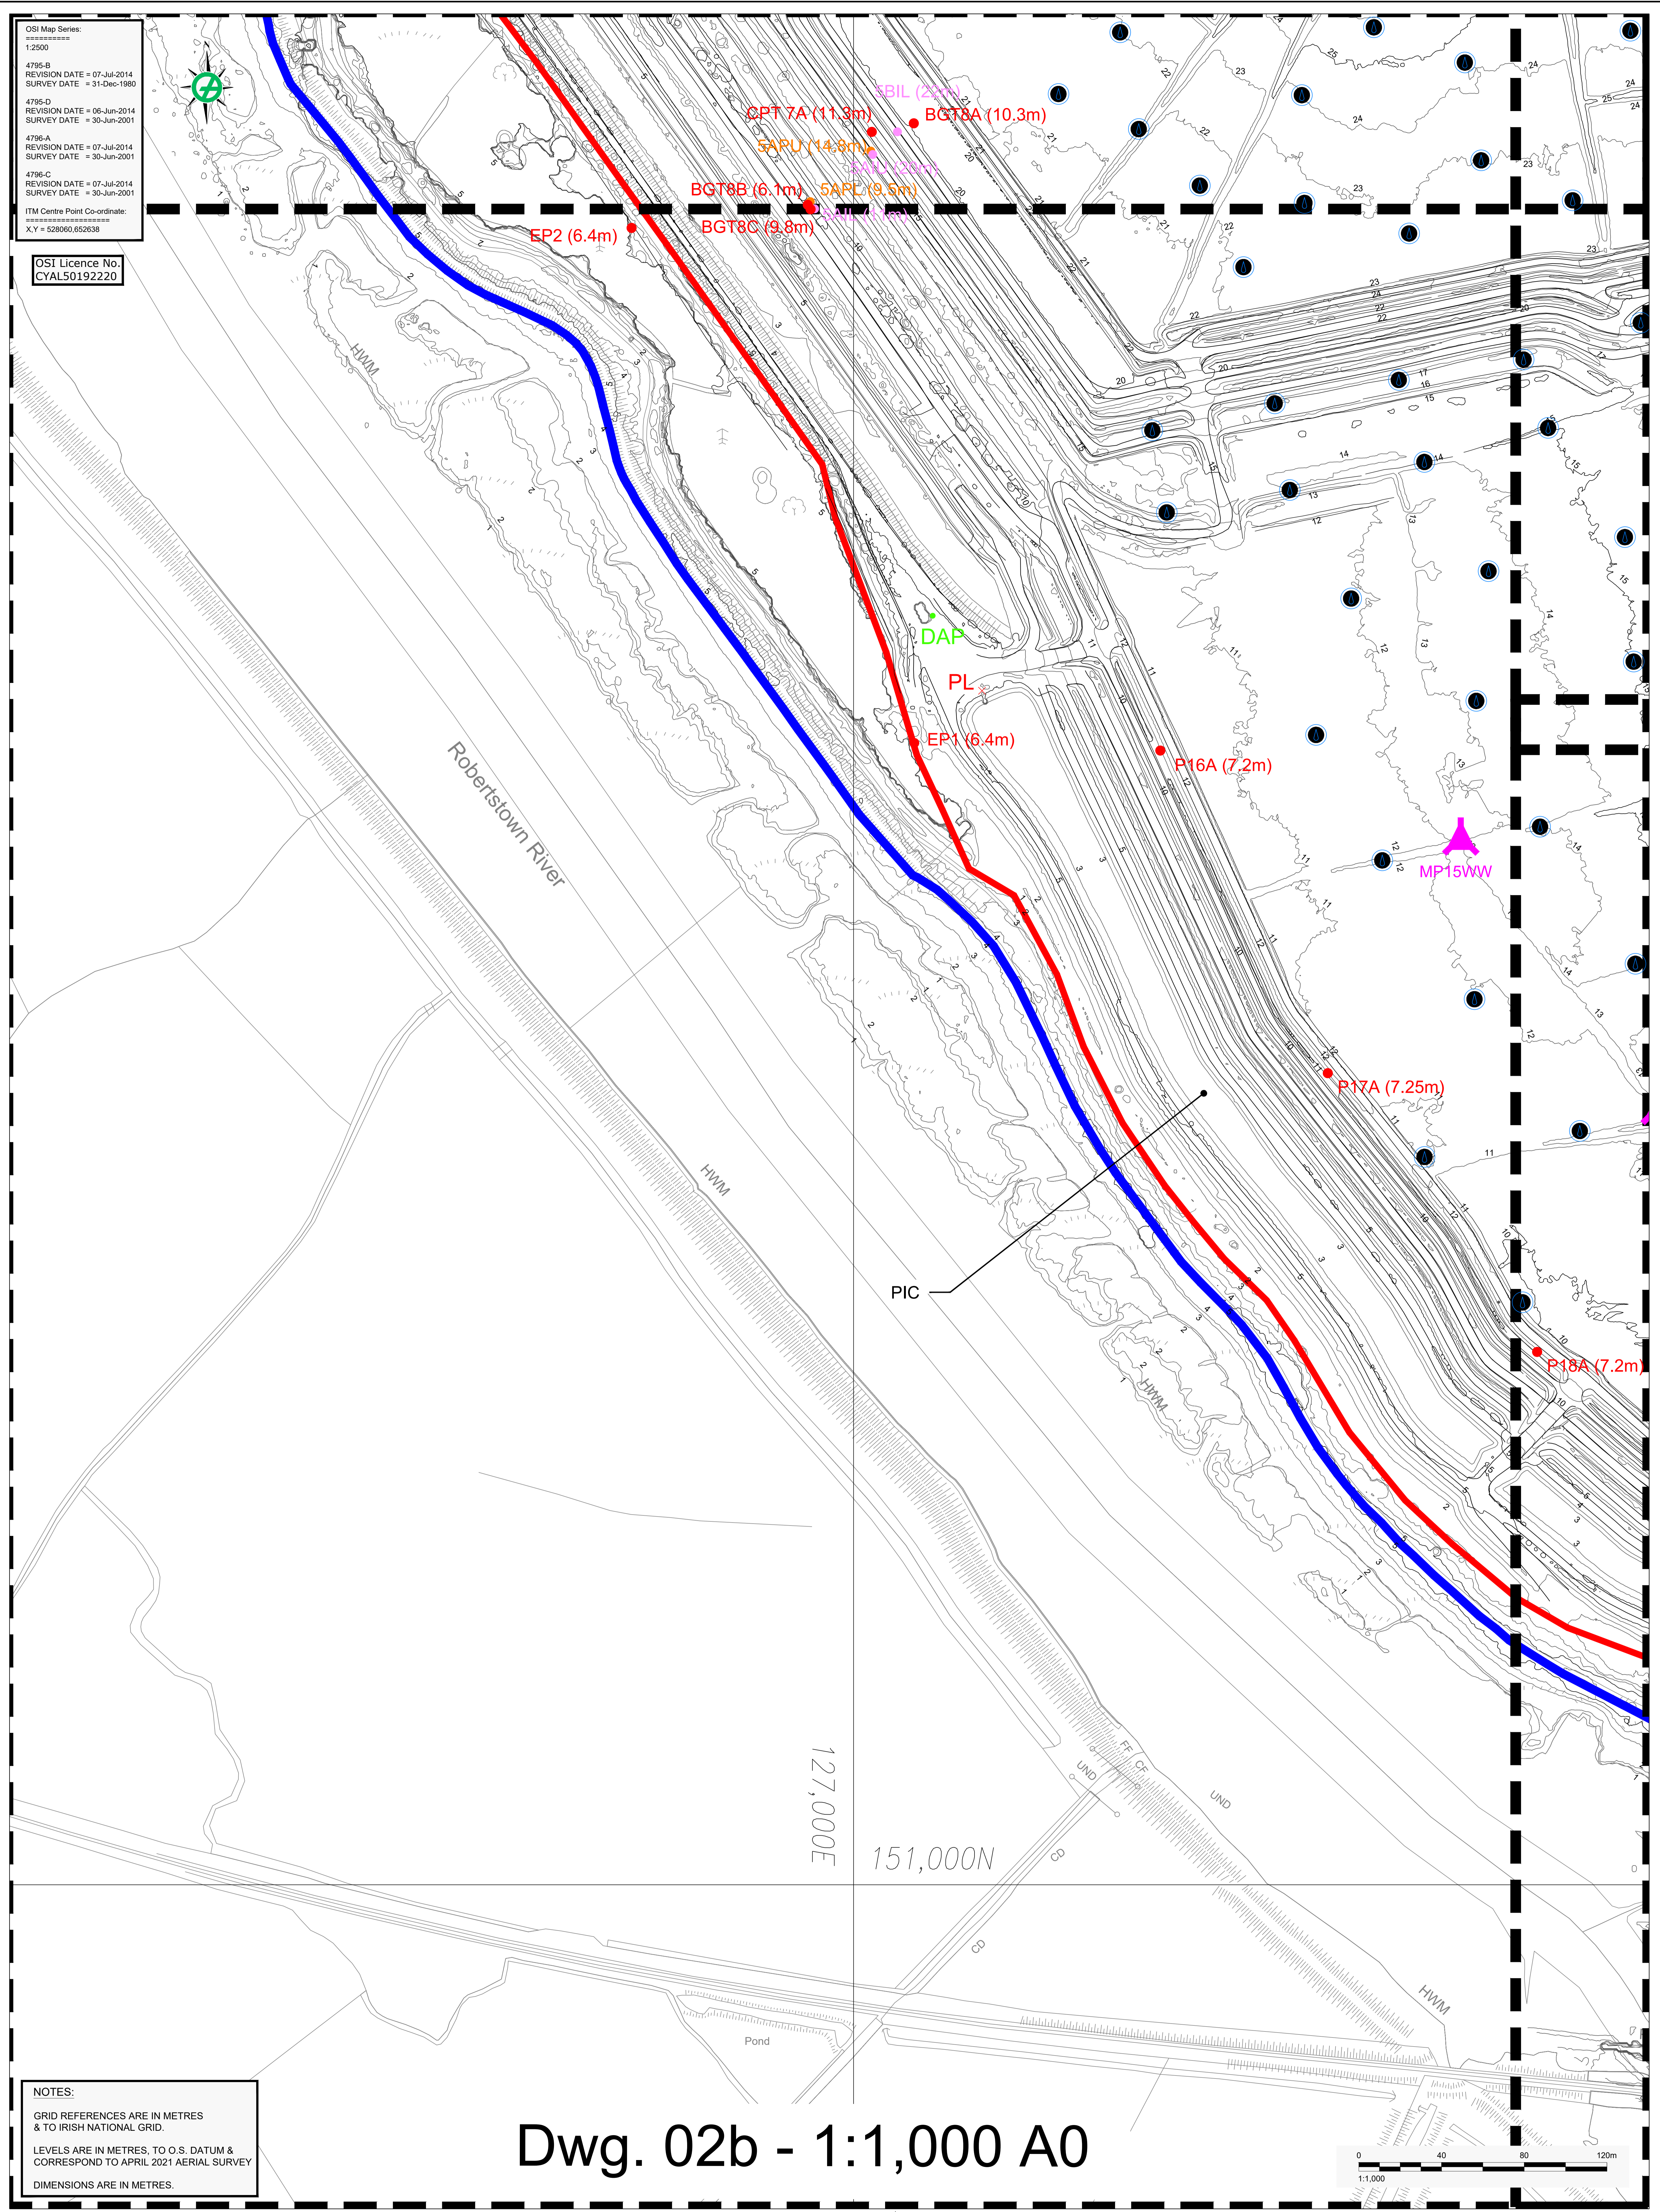

NOTES:
 GRID REFERENCES ARE IN METRES & TO IRISH NATIONAL GRID.
 LEVELS ARE IN METRES, TO O.S. DATUM & CORRESPOND TO APRIL 2021 AERIAL SURVEY
 DIMENSIONS ARE IN METRES.

Dwg. 02b - 1:1,000 A0

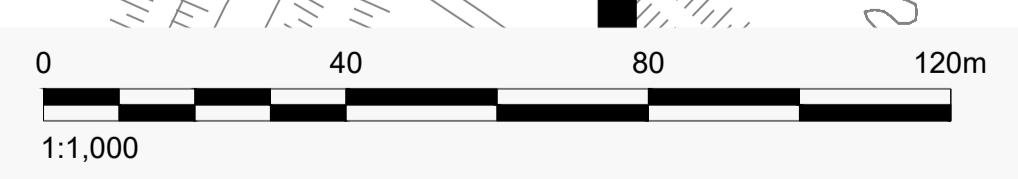

LEGEND	
	AAL OWNERSHIP BOUNDARY
	APPLICATION BOUNDARY
	EXISTING GROUND CONTOUR (MOD) APRIL 2021
	PERMITTED BORROW PIT BOUNDARY
	PROPOSED BORROW PIT EXTENSION FOOTPRINT
	BGT / EP / P
	AIL / AIU
	APL / APU
	SL
	PL
	DAP
	STANDPIPE PIEZOMETER
	INCLINOMETER
	CASAGRANDE PIEZOMETER
	6m HIGH STREET LIGHT
	2m HIGH PLATFORM LIGHT
	2m HIGH GREEN FLUORESCENT LIGHT
	SPRINKLER HEAD
	MUD POINT
	DISCHARGE PLATFORM

CLIENT	AUGHINISH ALUMINA LTD.
CONSULTANT	GOLDER MEMBER OF WSP
DESIGNED	BK
PREPARED	POB
REVIEWED	BK
APPROVED	BK

PROJECT	BRDA RAISE PLANNING APPLICATION DRAWINGS
TITLE	Existing Conditions: Site Layout Plan - BRDA Tile 2 of 6
PROJECT NO.	20143076
DRAWING NO.	02b
REV.	A
SCALE	1:1,000 A0

IF THIS MEASUREMENT DOES NOT MATCH WHAT IS SHOWN, THE SHEET SIZE HAS BEEN ADJUSTED FROM ISO/A4