


OSI Map Series:
1:2500
4795-B
REVISION DATE = 07-Jul-2014
SURVEY DATE = 31-Dec-1980
4795-D
REVISION DATE = 06-Jun-2014
SURVEY DATE = 30-Jun-2001
4796-A
REVISION DATE = 07-Jul-2014
SURVEY DATE = 30-Jun-2001
4796-C
REVISION DATE = 07-Jul-2014
SURVEY DATE = 30-Jun-2001
ITM Centre Point Co-ordinate:
X,Y = 528060,852638

OSI Licence No.
CYAL50192220

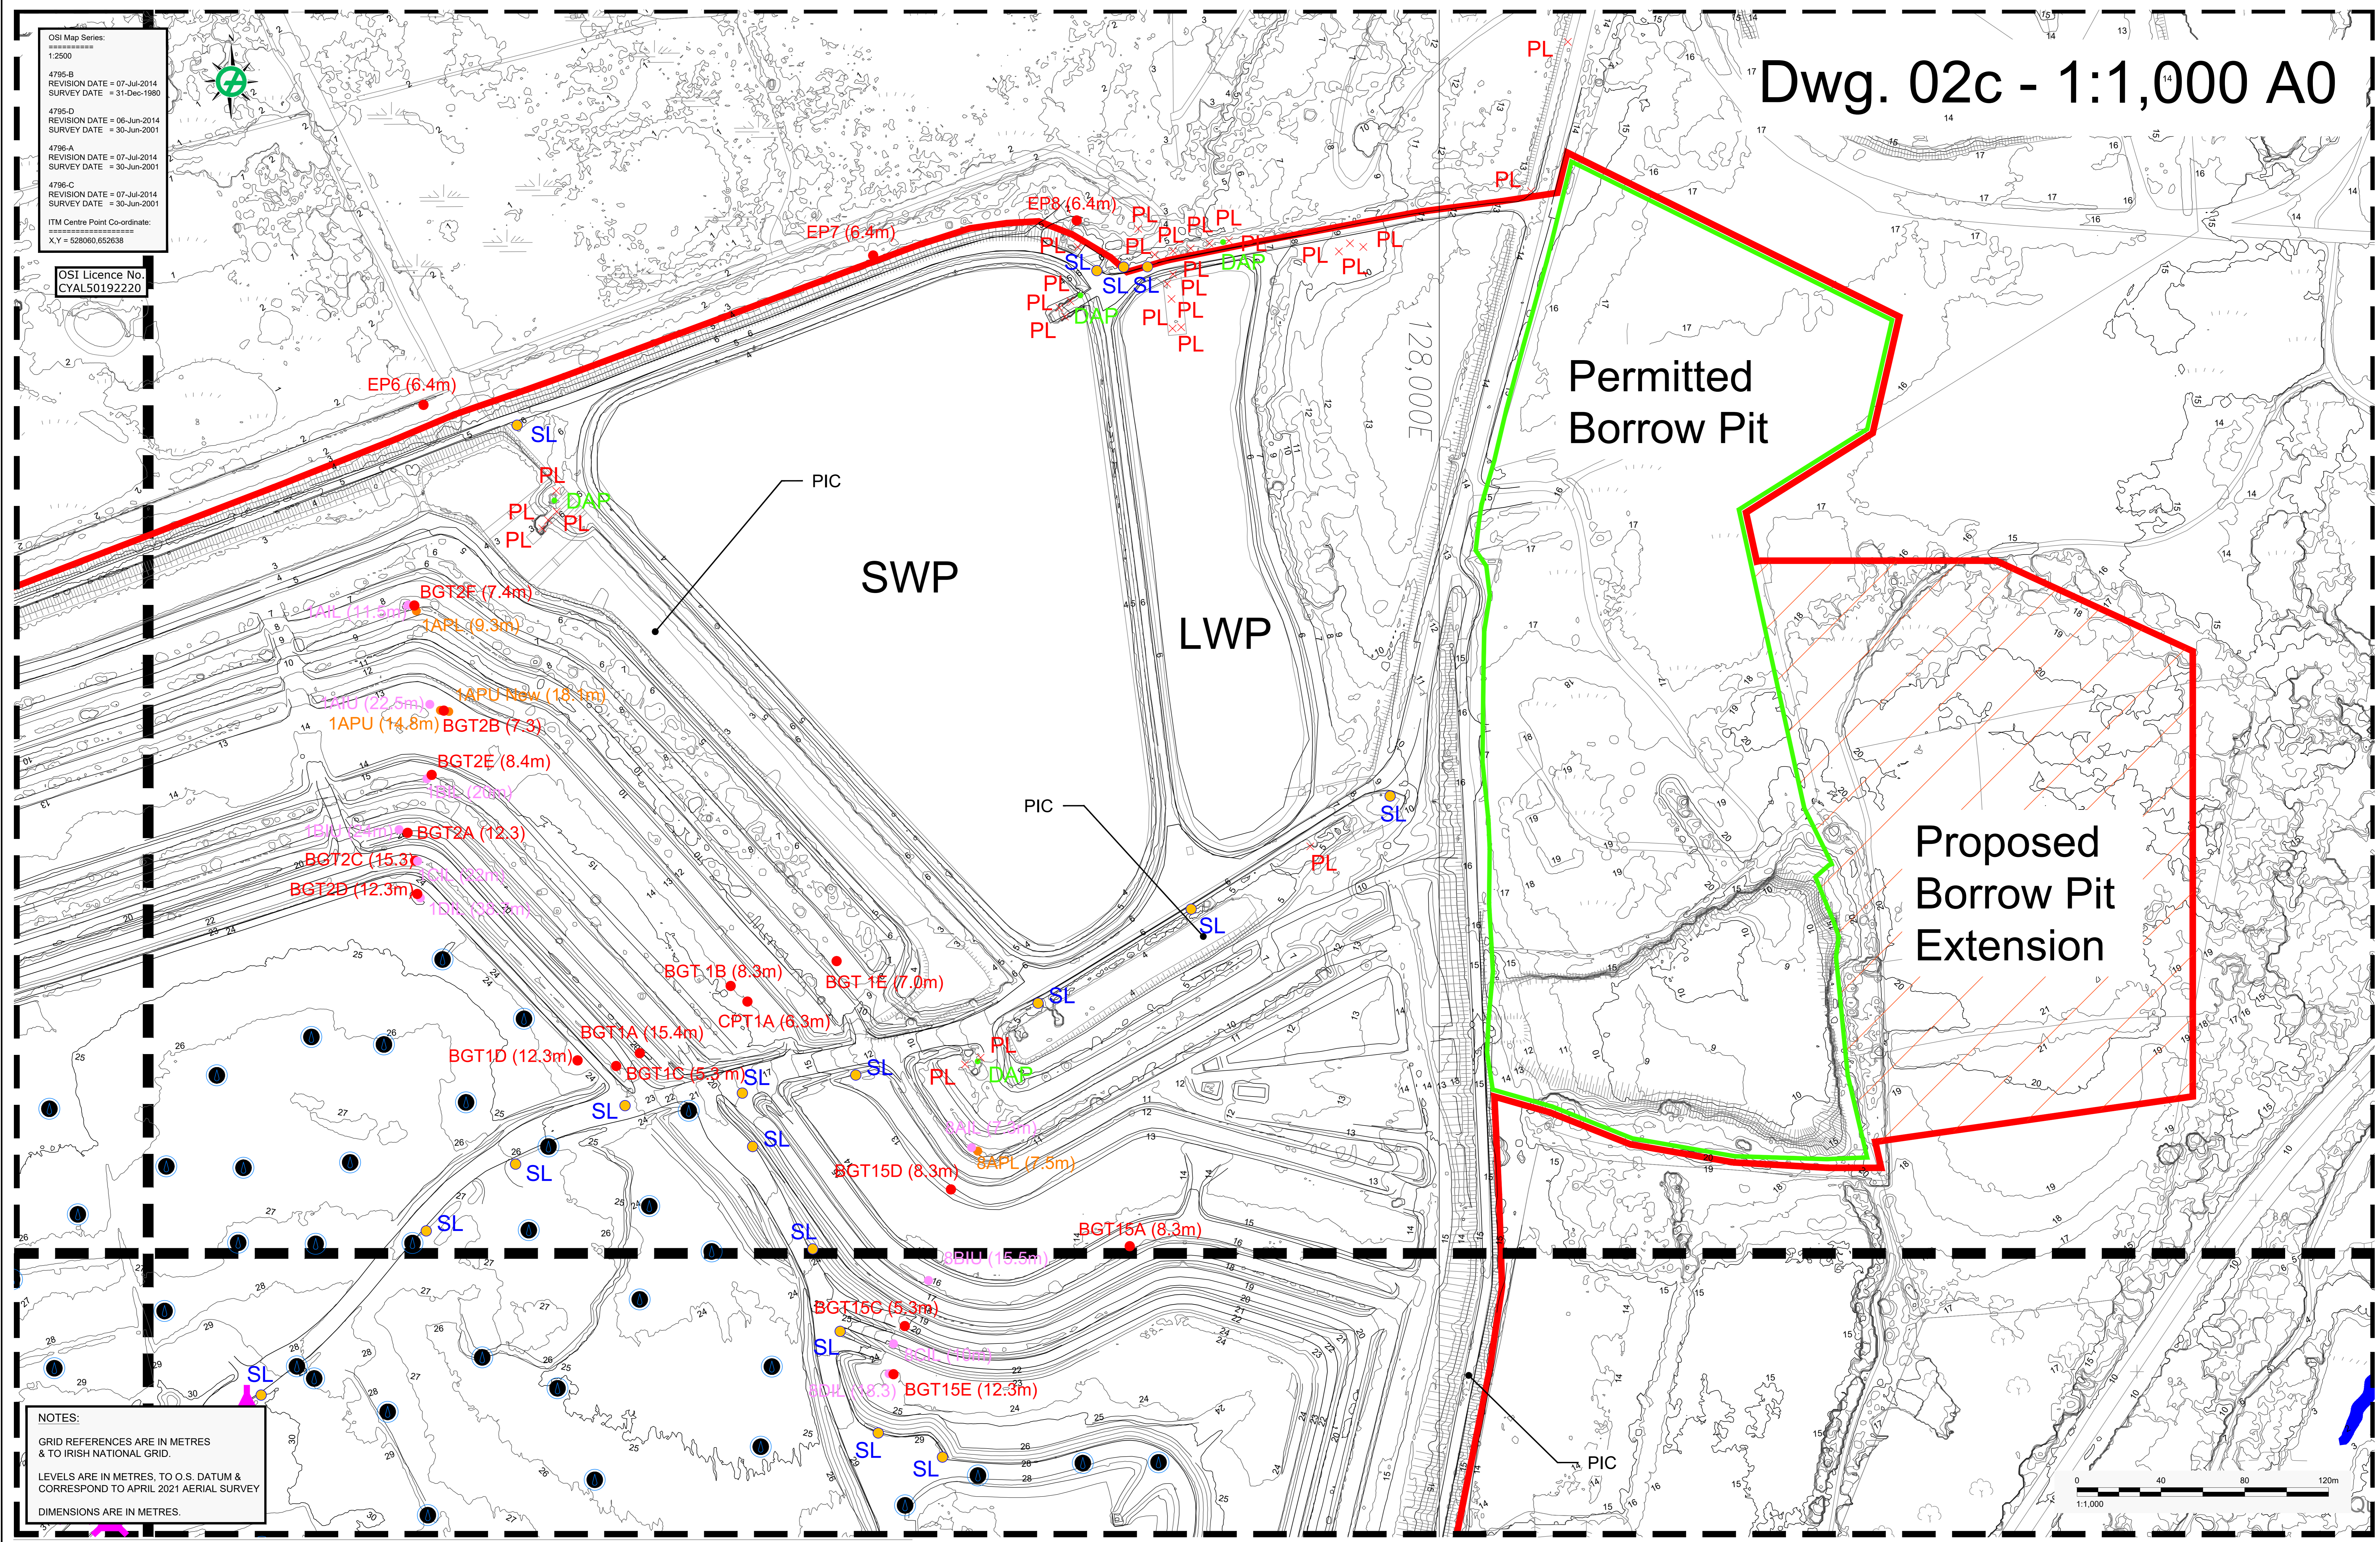

NOTES:
GRID REFERENCES ARE IN METRES & TO IRISH NATIONAL GRID.
LEVELS ARE IN METRES, TO O.S. DATUM & CORRESPOND TO APRIL 2021 AERIAL SURVEY
DIMENSIONS ARE IN METRES.

LEGEND			
	AAL OWNERSHIP BOUNDARY		BGT / EP / P
	APPLICATION BOUNDARY		AIL / IAU
	EXISTING GROUND CONTOUR (mOD) APRIL 2021		APL / APU
	PERMITTED BORROW PIT BOUNDARY		SL
	PROPOSED BORROW PIT EXTENSION FOOTPRINT		PL
			DAP
			STANDPIPE PIEZOMETER
			INCLINOMETER
			CASAGRANDE PIEZOMETER
			6m HIGH STREET LIGHT
			2m HIGH PLATFORM LIGHT
			2m HIGH GREEN FLUORESCENT LIGHT
			SPRINKLER HEAD
			MUD POINT
			DISCHARGE PLATFORM

CLIENT			PROJECT		
AUGHINISH ALUMINA LTD.			BRDA RAISE PLANNING APPLICATION DRAWINGS		
CONSULTANT			TITLE		
GOLDER MEMBER OF WSP			Existing Conditions: Site Layout Plan - BRDA Tile 3 of 6		
2021-Nov-30	DESIGNED	BK	PROJECT NO.	DRAWING NO.	REV.
	PREPARED	POB	20143076	02c	A
	REVIEWED	BK			
	APPROVED	BK			
			SCALE		
			1:1,000 A0		