


OSI Map Series:
 4795-B
 REVISION DATE = 07-Jul-2014
 SURVEY DATE = 31-Dec-1980
 4795-D
 REVISION DATE = 06-Jun-2014
 SURVEY DATE = 30-Jun-2001
 4796-A
 REVISION DATE = 07-Jul-2014
 SURVEY DATE = 30-Jun-2001
 4796-C
 REVISION DATE = 07-Jul-2014
 SURVEY DATE = 30-Jun-2001
 ITM Centre Point Co-ordinate:
 X,Y = 528060,652638

OSI Licence No.
 CYAL50192220

Phase 2 BRDA

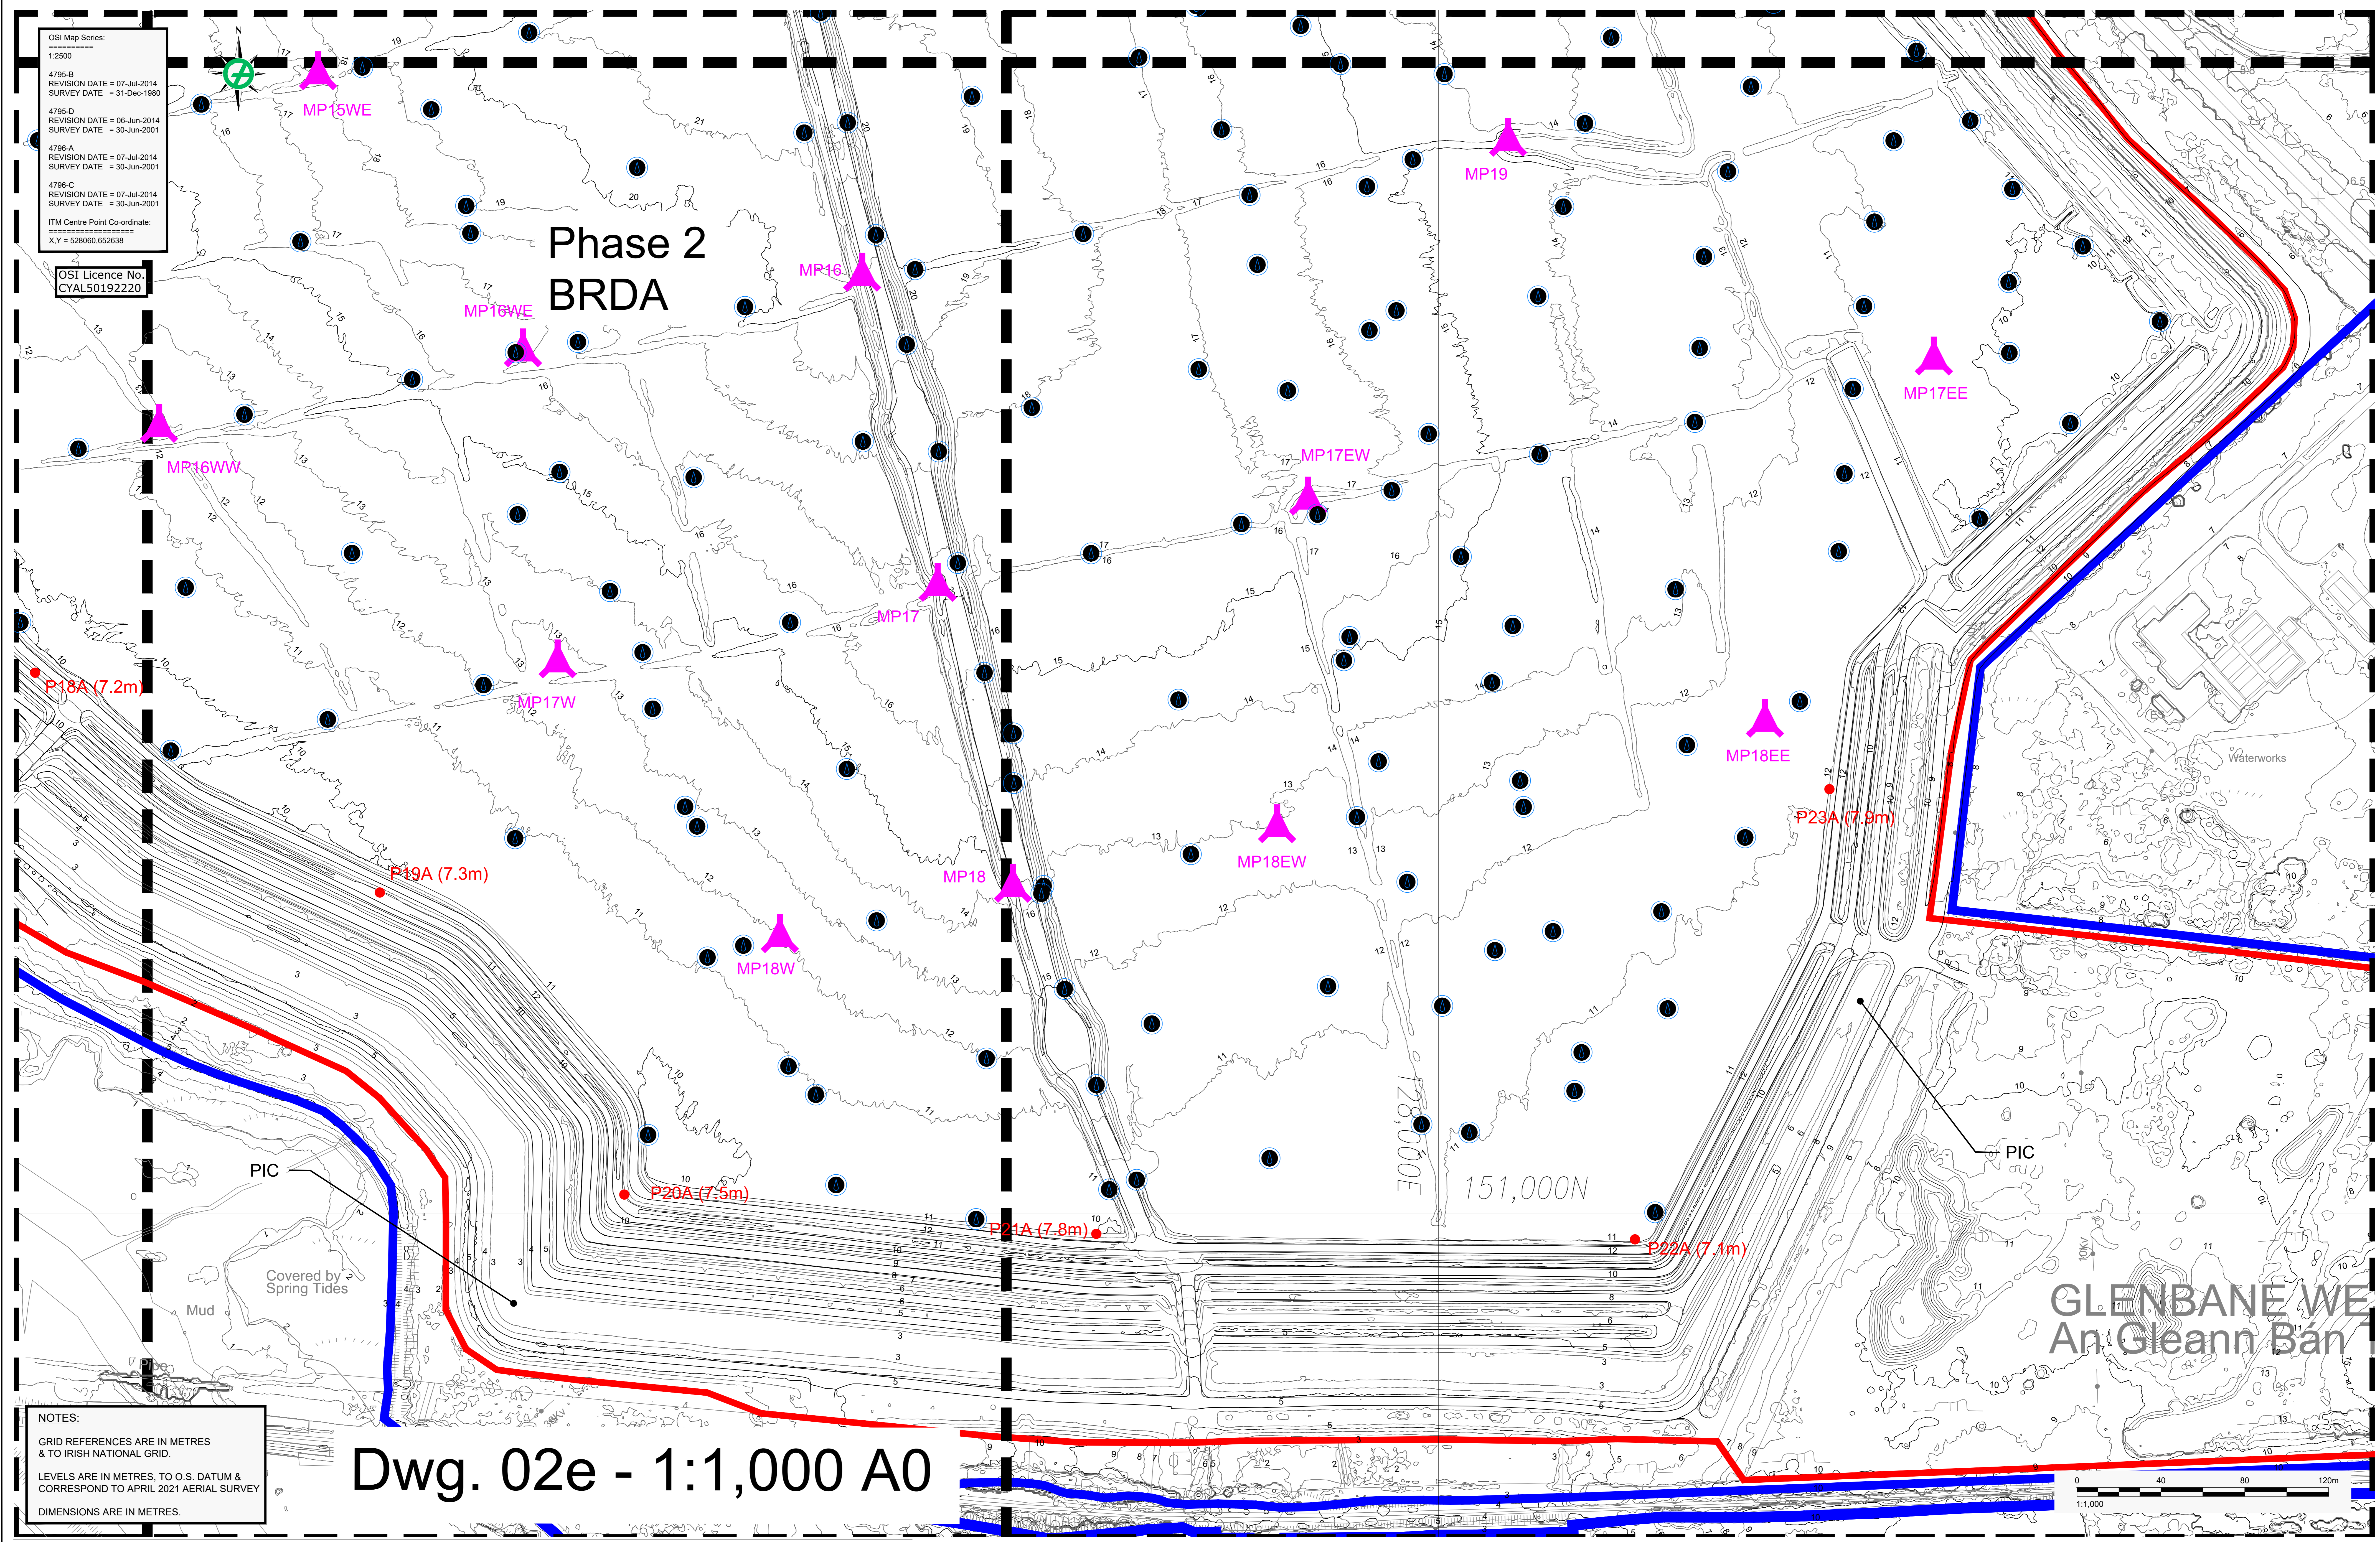

NOTES:
 GRID REFERENCES ARE IN METRES & TO IRISH NATIONAL GRID.
 LEVELS ARE IN METRES, TO O.S. DATUM & CORRESPOND TO APRIL 2021 AERIAL SURVEY
 DIMENSIONS ARE IN METRES.

Dwg. 02e - 1:1,000 A0

GLENBANE WE
 An Gleann Bán

LEGEND							
	AAL OWNERSHIP BOUNDARY		BGT / EP / P		STANDPIPE PIEZOMETER		SPRINKLER HEAD
	APPLICATION BOUNDARY		AIL / AIU		INCLINOMETER		MUD POINT
	EXISTING GROUND CONTOUR (mOD) APRIL 2021		APL / APU		CASAGRANDE PIEZOMETER		DISCHARGE PLATFORM
	PERMITTED BORROW PIT BOUNDARY		SL		6m HIGH STREET LIGHT		
	PROPOSED BORROW PIT EXTENSION FOOTPRINT		PL		2m HIGH PLATFORM LIGHT		
			DAP		2m HIGH GREEN FLUORESCENT LIGHT		

CLIENT		PROJECT	
AUGHINISH ALUMINA LTD.		BRDA RAISE PLANNING APPLICATION DRAWINGS	
CONSULTANT		TITLE	
GOLDER MEMBER OF WSP		Existing Conditions: Site Layout Plan - BRDA Tile 5 of 6	
YYYY-MM-DD	2021-Nov-30	PROJECT NO.	20143076
DESIGNED	BK	DRAWING NO.	02e
PREPARED	POB	REV.	A
REVIEWED	BK	SCALE	1:1,000 A0
APPROVED	BK		