


OSI Map Series:
 4795-B REVISION DATE = 07-Jul-2014 SURVEY DATE = 31-Dec-1980
 4795-D REVISION DATE = 06-Jun-2014 SURVEY DATE = 30-Jun-2001
 4796-A REVISION DATE = 07-Jul-2014 SURVEY DATE = 30-Jun-2001
 4796-C REVISION DATE = 07-Jul-2014 SURVEY DATE = 30-Jun-2001
 ITM Centre Point Co-ordinate:
 X,Y = 528060,652638

OSI Licence No.
 CYAL50192220

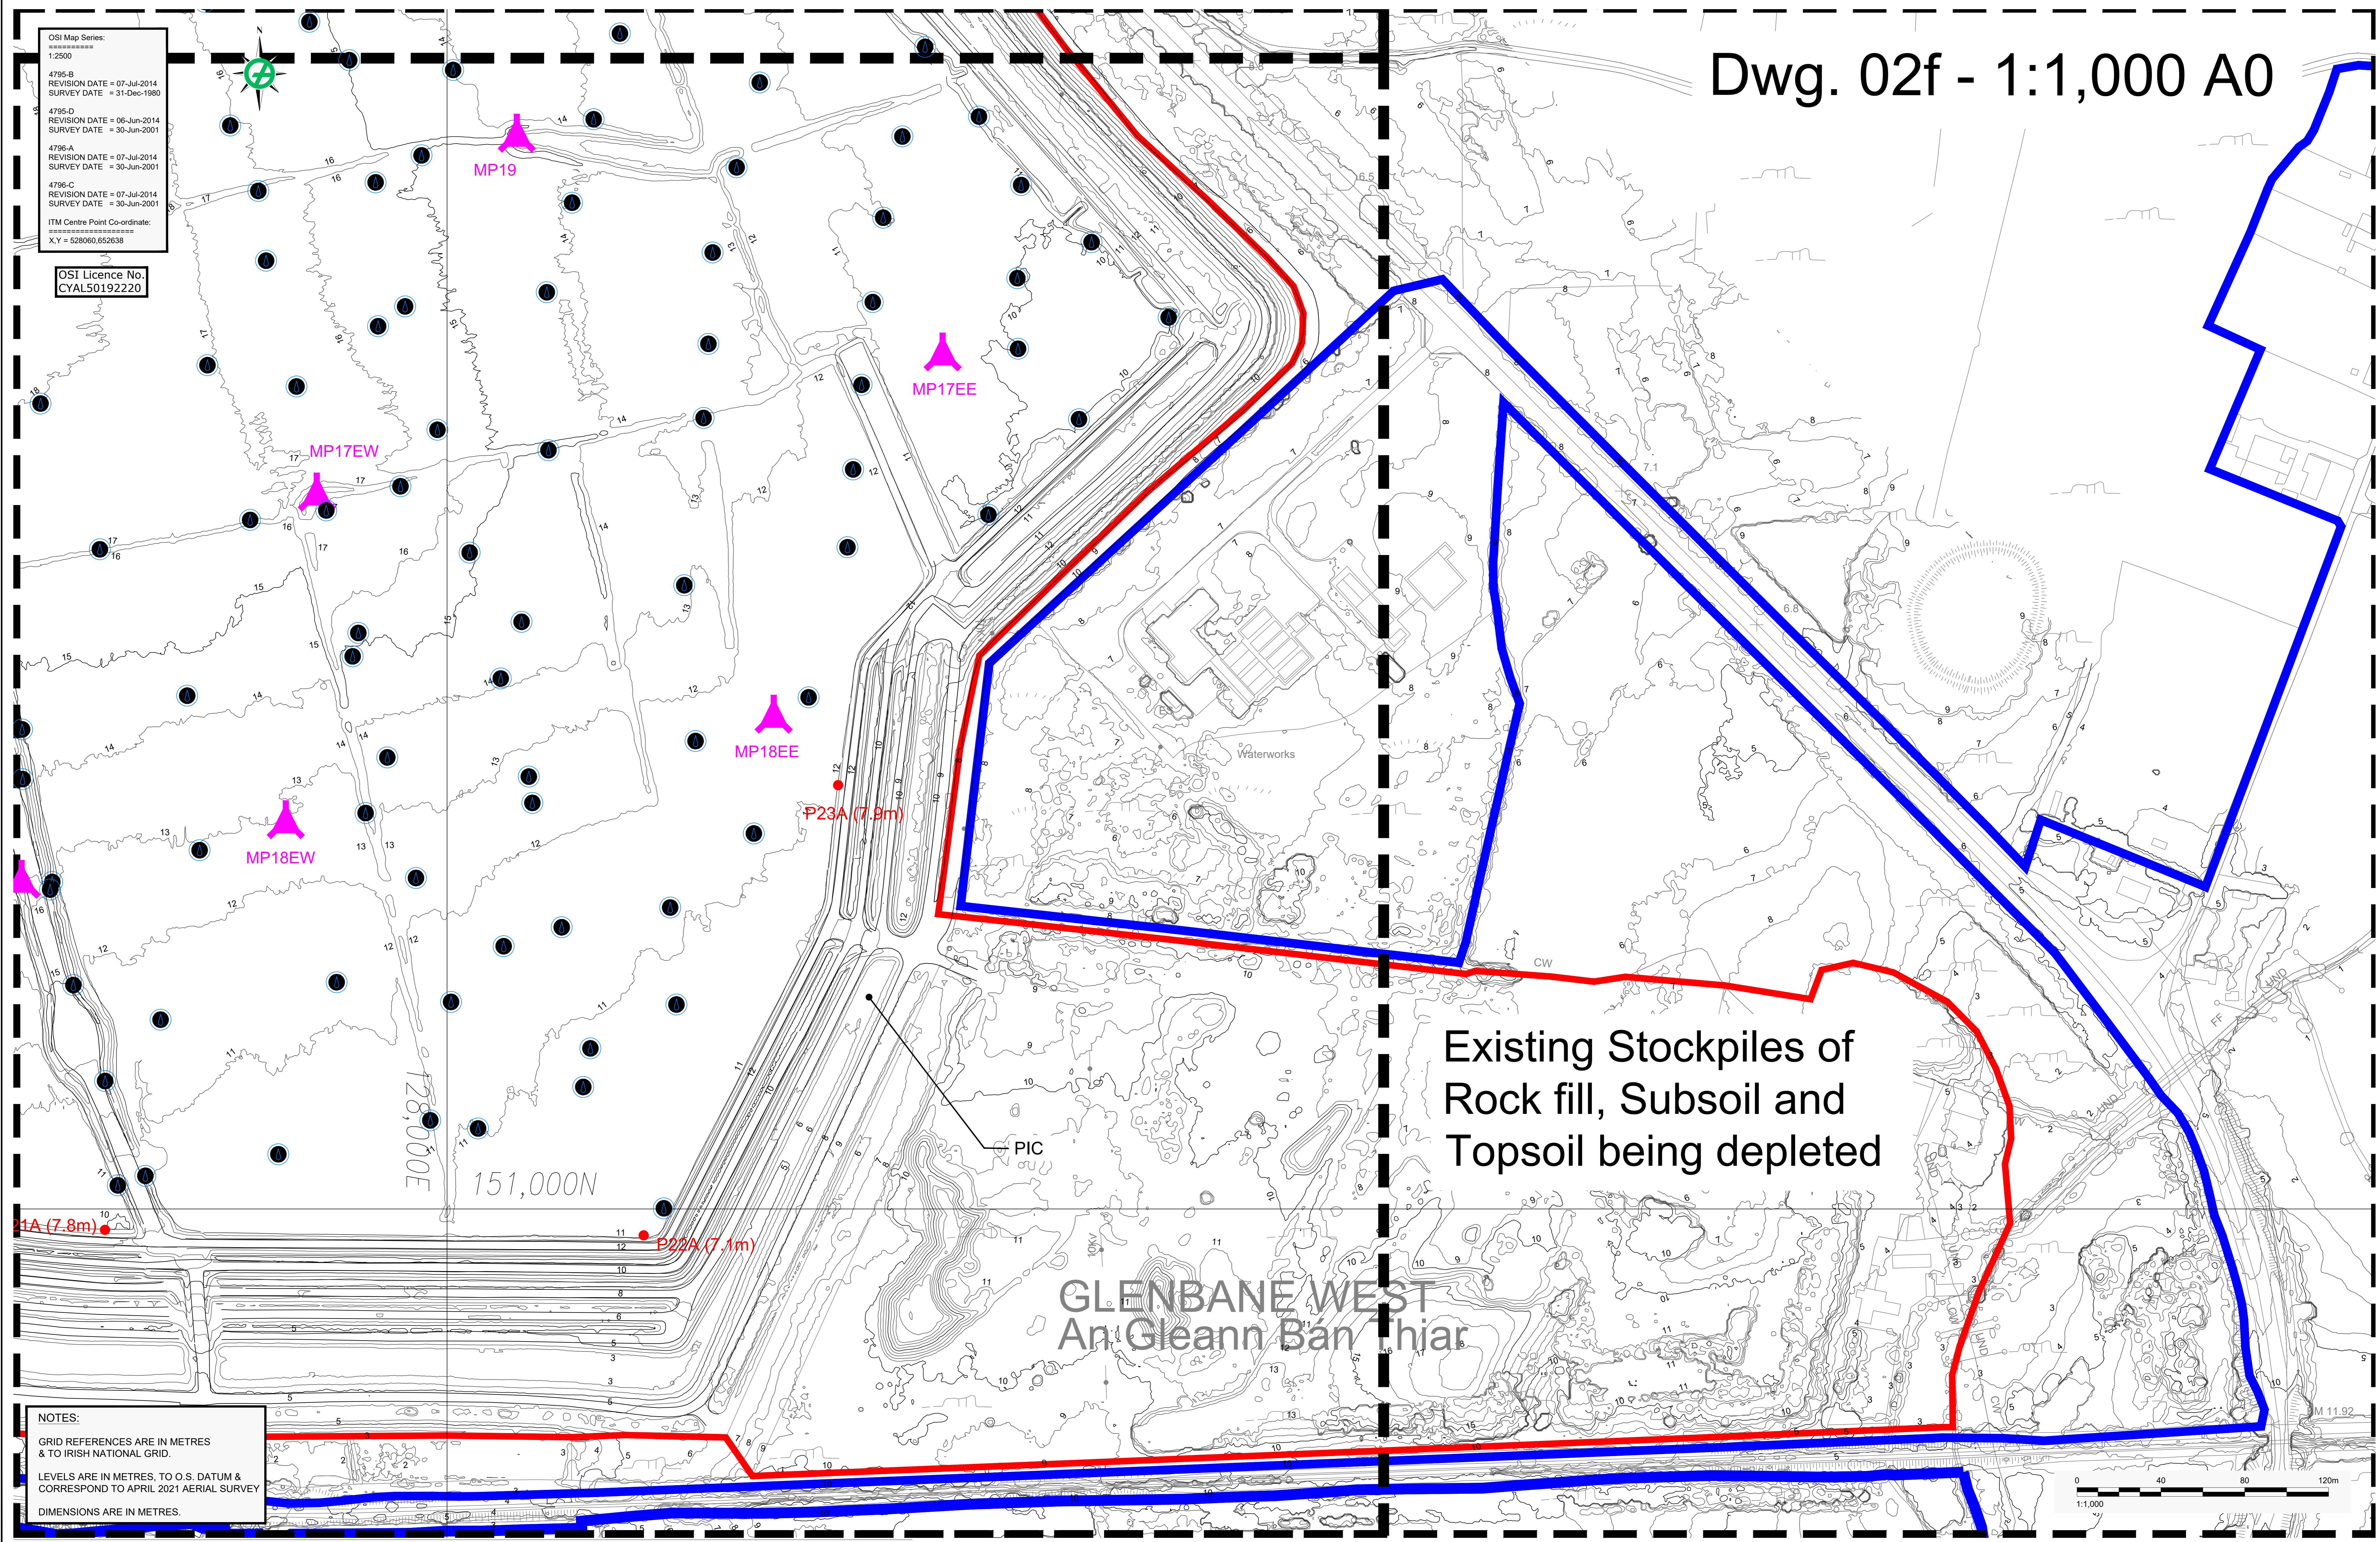

Existing Stockpiles of
 Rock fill, Subsoil and
 Topsoil being depleted

GLENBANE WEST
 An Gleann Bán Chiar

NOTES:
 GRID REFERENCES ARE IN METRES & TO IRISH NATIONAL GRID.
 LEVELS ARE IN METRES, TO O.S. DATUM & CORRESPOND TO APRIL 2021 AERIAL SURVEY
 DIMENSIONS ARE IN METRES.



LEGEND			
	AAL OWNERSHIP BOUNDARY		SPRINKLER HEAD
	APPLICATION BOUNDARY		MUD POINT
	EXISTING GROUND CONTOUR (mOD) APRIL 2021		DISCHARGE PLATFORM
	PERMITTED BORROW PIT BOUNDARY		BGT / EP / P
	PROPOSED BORROW PIT EXTENSION FOOTPRINT		AIL / AIU
			APL / APU
			SL
			PL
			DAP
			STANDPIPE PIEZOMETER
			INCLINOMETER
			CASAGRANDE PIEZOMETER
			6m HIGH STREET LIGHT
			2m HIGH PLATFORM LIGHT
			2m HIGH GREEN FLUORESCENT LIGHT

CLIENT	PROJECT	TITLE
AUGHINISH ALUMINA LTD.	BRDA RAISE PLANNING APPLICATION DRAWINGS	Existing Conditions: Site Layout Plan - BRDA Tile 6 of 6
CONSULTANT	DATE	REVISION
GOLDER	2021-Nov-30	BK
MEMBER OF WSP		POB
		BK
		BK
		BK
PROJECT NO. 20143076	DRAWING NO. 02f	REV. A
		SCALE 1:1,000 A0