


OSI Map Series:
 4795-B REVISION DATE = 07-Jul-2014 SURVEY DATE = 31-Dec-1980
 4795-D REVISION DATE = 06-Jun-2014 SURVEY DATE = 30-Jun-2001
 4796-A REVISION DATE = 07-Jul-2014 SURVEY DATE = 30-Jun-2001
 4796-C REVISION DATE = 07-Jul-2014 SURVEY DATE = 30-Jun-2001
 ITM Centre Point Co-ordinate:
 X,Y = 528060,652638

OSI Licence No.
 CYAL50192220




PY1
 PZ1
**Phase 2
 BRDA**

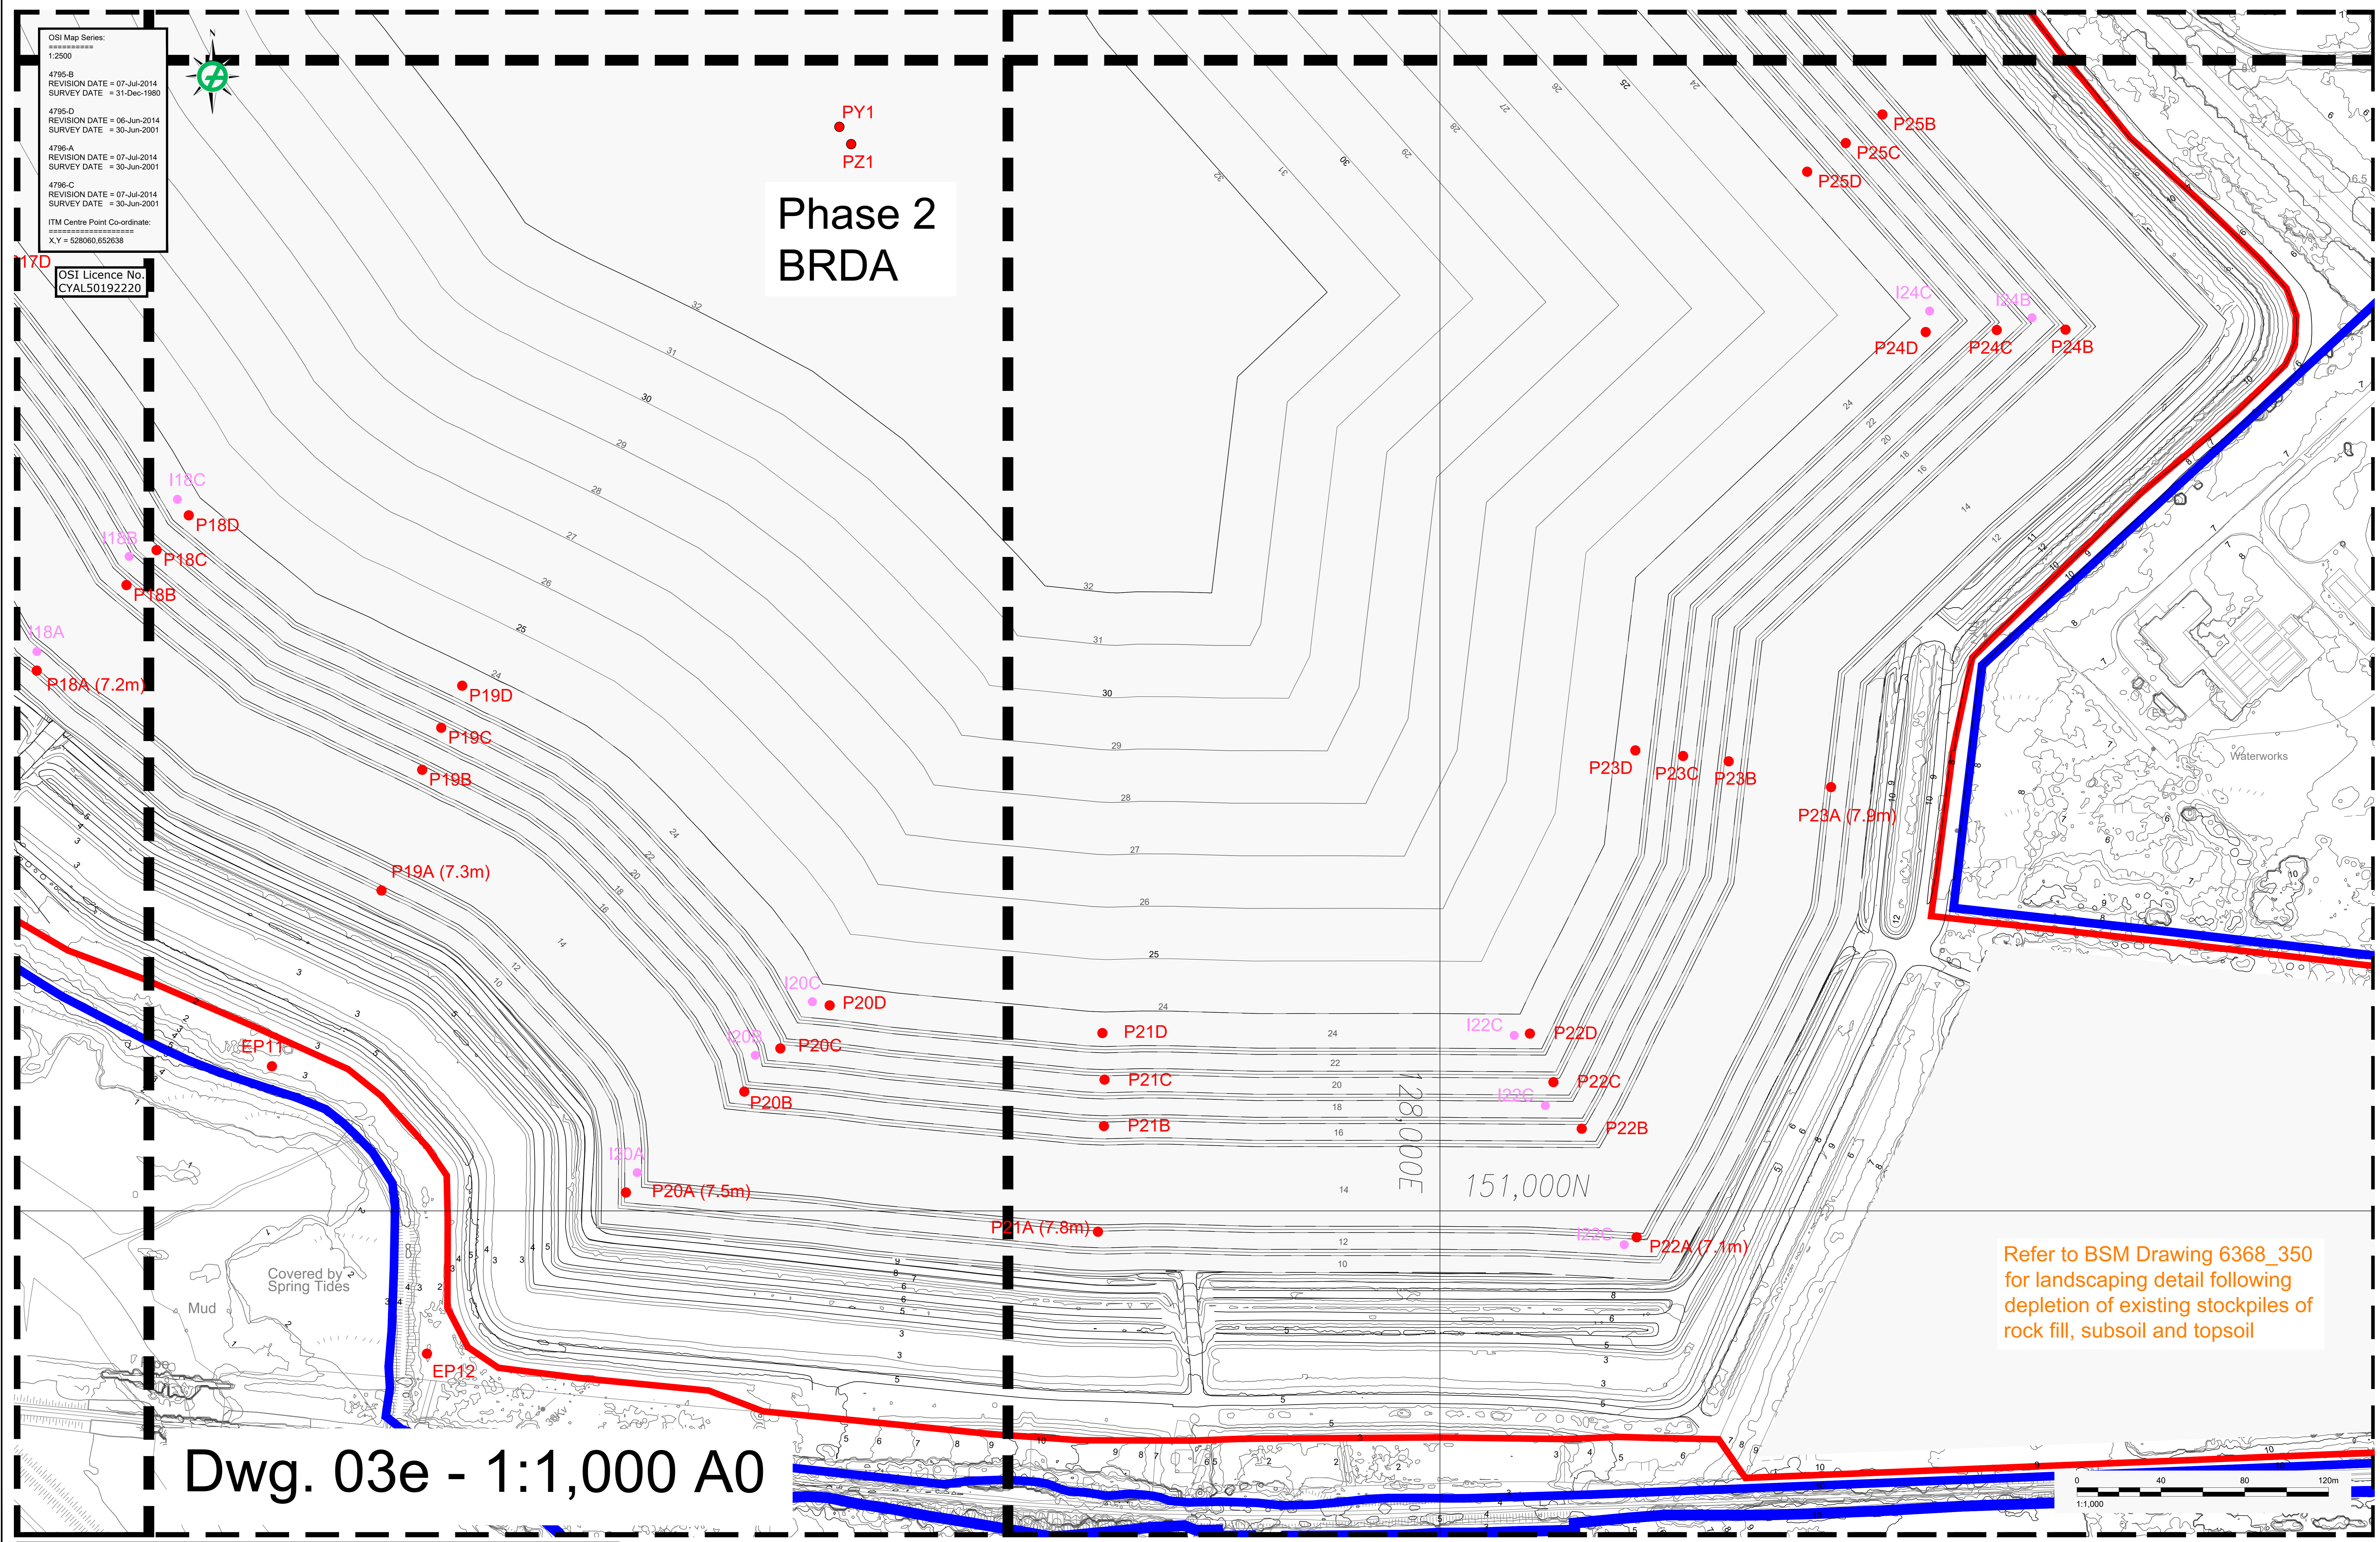

Refer to BSM Drawing 6368_350 for landscaping detail following depletion of existing stockpiles of rock fill, subsoil and topsoil

Dwg. 03e - 1:1,000 A0

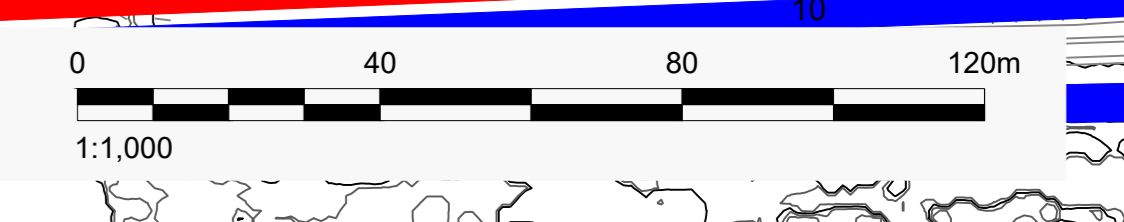

LEGEND		
	AAL OWNERSHIP BOUNDARY	
	APPLICATION BOUNDARY	
	GROUND CONTOUR (MOD)	15
	PERMITTED BORROW PIT BOUNDARY	
	PROPOSED BORROW PIT EXTENSION FOOTPRINT	
	BGT / EP / P	STANDPIPE PIEZOMETER
	AIL / AIU	INCLINOMETER
	APL / APU	CASAGRANDE PIEZOMETER
	SL	6m HIGH STREET LIGHT
	PL	2m HIGH PLATFORM LIGHT
	DAP	2m HIGH GREEN FLUORESCENT LIGHT

NOTES:
 GRID REFERENCES ARE IN METRES & TO IRISH NATIONAL GRID.
 LEVELS ARE IN METRES, TO O.S. DATUM & CORRESPOND TO APRIL 2021 AERIAL SURVEY FOR EXISTING CONDITIONS (DWG 02-SERIES)
 DIMENSIONS ARE IN METRES.

CLIENT	PROJECT	TITLE
AUGHINISH ALUMINA LTD.	BRDA RAISE PLANNING APPLICATION DRAWINGS	Permitted Conditions: Site Layout Plan - BRDA Tile 5 of 6
CONSULTANT	DATE	REVISION
GOLDER MEMBER OF WSP	2021-Nov-30	
	DESIGNED BK	
	PREPARED POB	
	REVIEWED BK	
	APPROVED BK	
PROJECT NO. 20143076	DRAWING NO. 03e	REV. A
		SCALE 1:1,000 A0