
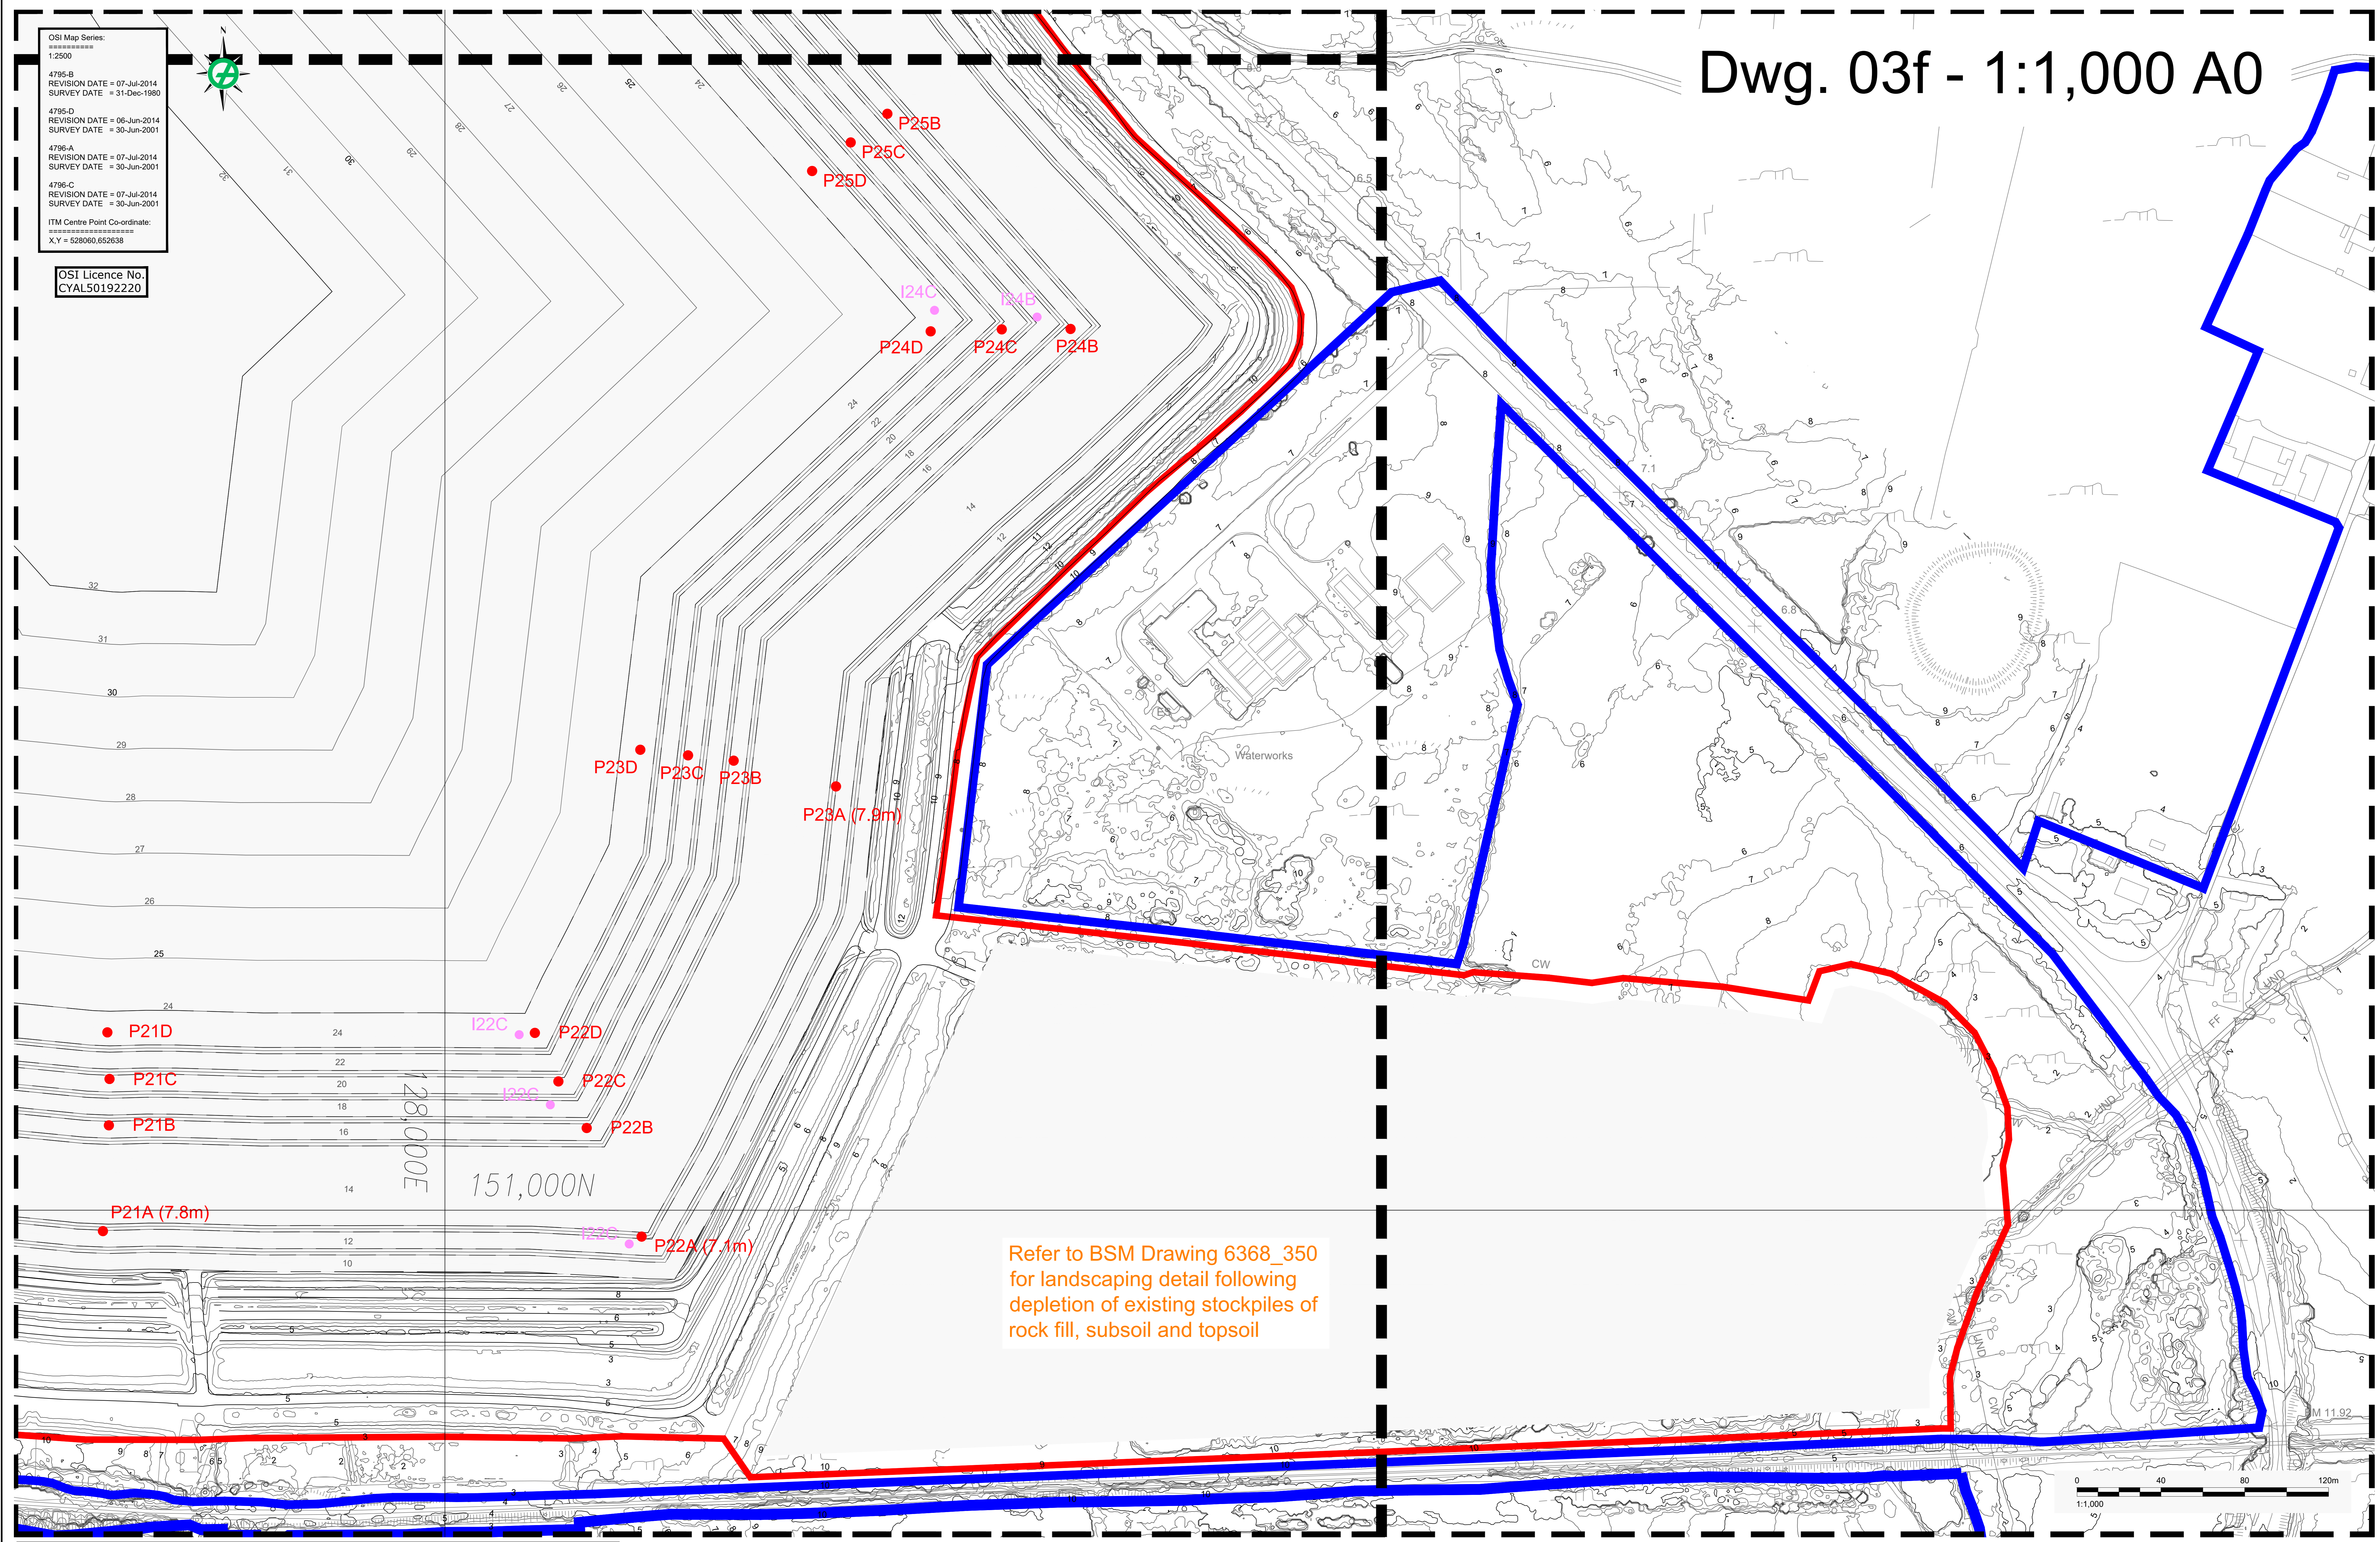


Dwg. 03f - 1:1,000 A0

OSI Map Series:
 4795-B REVISION DATE = 07-Jul-2014 SURVEY DATE = 31-Dec-1980
 4795-D REVISION DATE = 06-Jun-2014 SURVEY DATE = 30-Jun-2001
 4796-A REVISION DATE = 07-Jul-2014 SURVEY DATE = 30-Jun-2001
 4796-C REVISION DATE = 07-Jul-2014 SURVEY DATE = 30-Jun-2001
 ITM Centre Point Co-ordinate:
 X,Y = 528060,652638

OSI Licence No.
 CYAL50192220

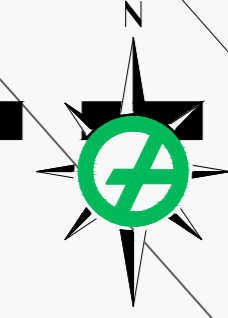

Refer to BSM Drawing 6368_350 for landscaping detail following depletion of existing stockpiles of rock fill, subsoil and topsoil



| LEGEND | | |
|--------|---|---------------------------------|
| | AAL OWNERSHIP BOUNDARY | |
| | APPLICATION BOUNDARY | |
| | GROUND CONTOUR (MOD) | |
| | PERMITTED BORROW PIT BOUNDARY | |
| | PROPOSED BORROW PIT EXTENSION FOOTPRINT | |
| | BGT / EP / P | STANDPIPE PIEZOMETER |
| | AIL / AIU | INCLINOMETER |
| | APL / APU | CASAGRANDE PIEZOMETER |
| | SL | 6m HIGH STREET LIGHT |
| | PL | 2m HIGH PLATFORM LIGHT |
| | DAP | 2m HIGH GREEN FLUORESCENT LIGHT |

NOTES:
 GRID REFERENCES ARE IN METRES & TO IRISH NATIONAL GRID.
 LEVELS ARE IN METRES, TO O.S. DATUM & CORRESPOND TO APRIL 2021 AERIAL SURVEY FOR EXISTING CONDITIONS (DWG 02-SERIES)
 DIMENSIONS ARE IN METRES.

| CLIENT | PROJECT | TITLE |
|------------------------|--|---|
| AUGHINISH ALUMINA LTD. | BRDA RAISE PLANNING APPLICATION DRAWINGS | Permitted Conditions: Site Layout Plan - BRDA Tile 6 of 6 |
| CONSULTANT | PROJECT NO. 20143076 | DRAWING NO. 03f |
| DESIGNED BK | REVIEWED BK | APPROVED BK |
| PREPARED POB | REV. A | SCALE 1:1,000 A0 |



25mm IF THIS DIMENSION DOES NOT MATCH WHAT IS SHOWN, THE SHEET SIZE HAS BEEN INFERRED FROM ISO A0