


OSI Map Series:  
 1:2500  
 4795-B  
 REVISION DATE = 07-Jul-2014  
 SURVEY DATE = 31-Dec-1980  
 4795-D  
 REVISION DATE = 06-Jun-2014  
 SURVEY DATE = 30-Jun-2001  
 4795-A  
 REVISION DATE = 07-Jul-2014  
 SURVEY DATE = 30-Jun-2001  
 4795-C  
 REVISION DATE = 07-Jul-2014  
 SURVEY DATE = 30-Jun-2001  
 ITM Centre Point Co-ordinate:  
 X:Y = 528960,652638

OSI Licence No.  
 CYAL50192220



# Dwg. 04b - 1:1,000 A0

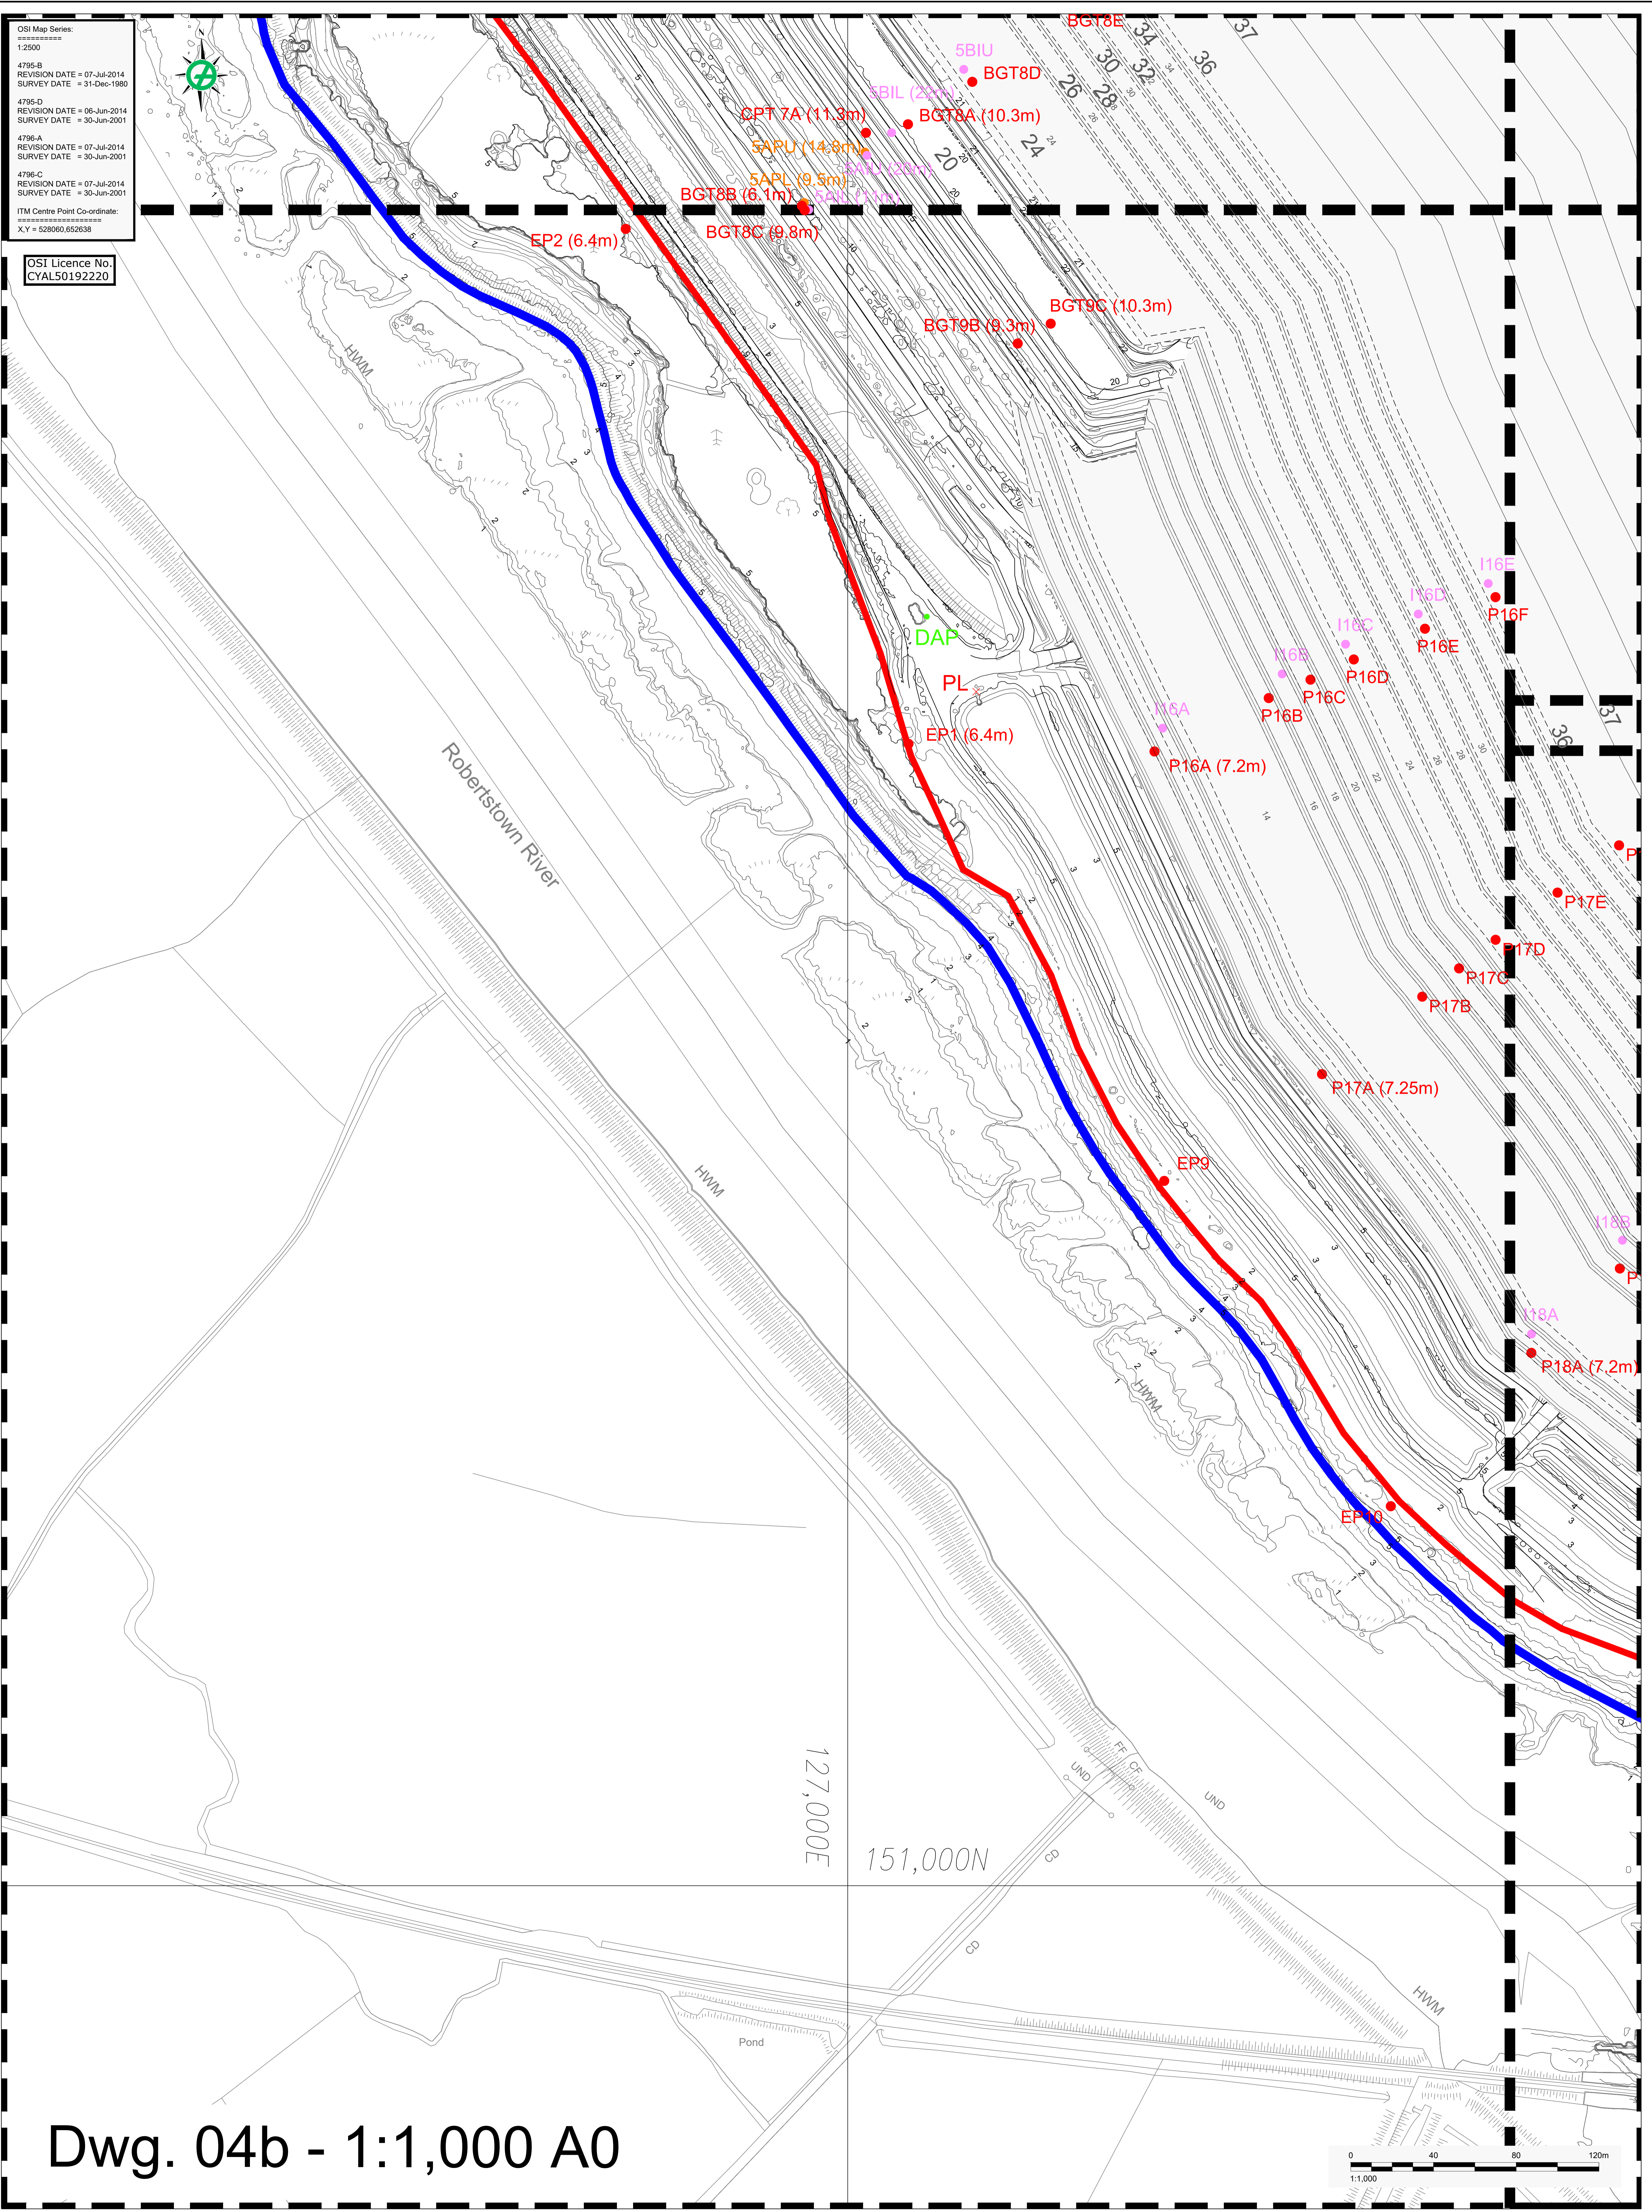

LEGEND		
	AAL OWNERSHIP BOUNDARY	
	APPLICATION BOUNDARY	
	GROUND CONTOUR (mOD)	
	PERMITTED BORROW PIT BOUNDARY	
	PROPOSED BORROW PIT EXTENSION FOOTPRINT	
	BGT / EP / P	STANDPIPE PIEZOMETER
	AIL / AIU	INCLINOMETER
	APL / APU	CASAGRANDE PIEZOMETER
	SL	6m HIGH STREET LIGHT
	PL	2m HIGH PLATFORM LIGHT
	DAP	2m HIGH GREEN FLUORESCENT LIGHT

**NOTES:**  
 GRID REFERENCES ARE IN METRES & TO IRISH NATIONAL GRID.  
 LEVELS ARE IN METRES, TO O.S. DATUM & CORRESPOND TO APRIL 2021 AERIAL SURVEY FOR EXISTING CONDITIONS (DWG 02-SERIES)  
 DIMENSIONS ARE IN METRES.

CLIENT		PROJECT	
AUGHINISH ALUMINA LTD.		BRDA RAISE PLANNING APPLICATION DRAWINGS	
CONSULTANT		TITLE	
GOLDER MEMBER OF WSP		Proposed Conditions: Site Layout Plan - BRDA Tile 2 of 6	
DESIGNED	BK	PROJECT NO.	20143076
PREPARED	POB	DRAWING NO.	04b
REVIEWED	BK	REV.	A
APPROVED	BK	SCALE	1:1,000 A0

25mm IF THIS MEASUREMENT DOES NOT MATCH WHAT IS SHOWN, THE SHEET SIZE HAS BEEN ADJUSTED FROM ISO/A4