



CROSS-SECTION A - A': NORTH TO SOUTH

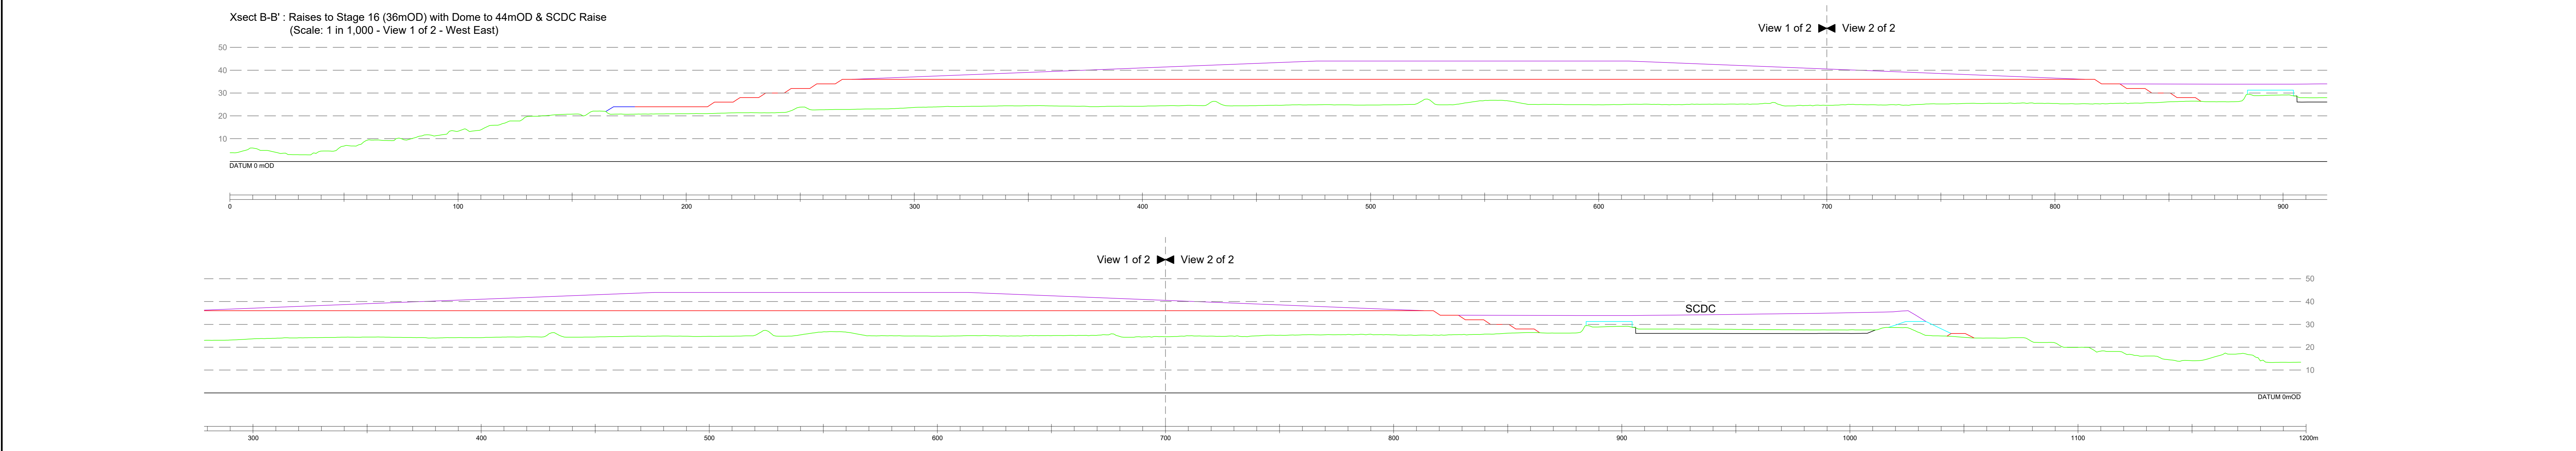


CROSS-SECTION B - B': WEST TO EAST

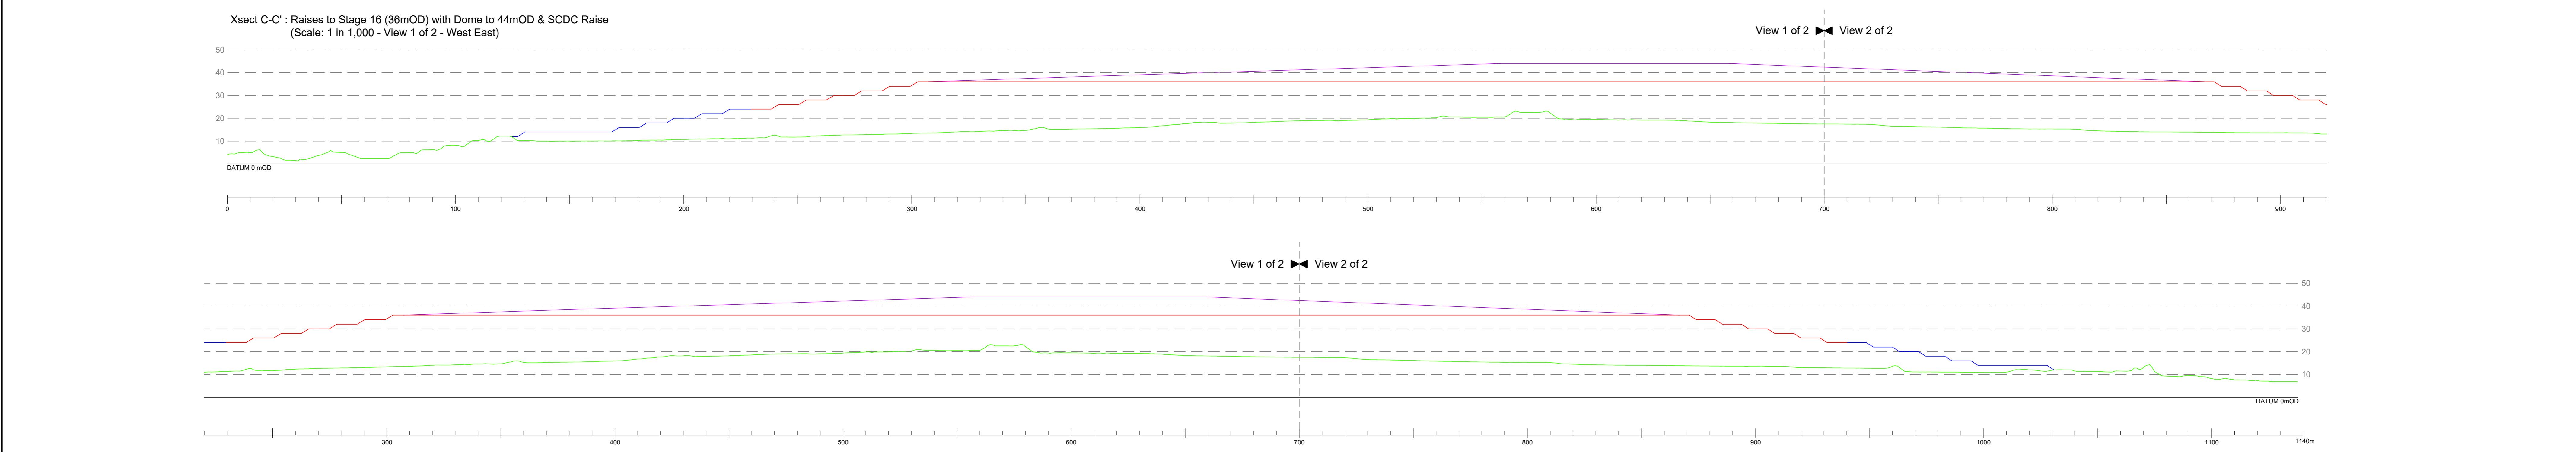

CROSS-SECTION C - C': WEST TO EAST

LEGEND

—	EXISTING GROUND LEVEL (April 2021)
—	RAISES TO STAGE 10 (24mOD)
—	RAISES TO STAGE 16 (36mOD)
—	DOME FROM STAGE 16 (36mOD) TO 44mOD
—	SALT CAKE DISPOSAL CELL (SCDC) RAISE TO 31.25mOD

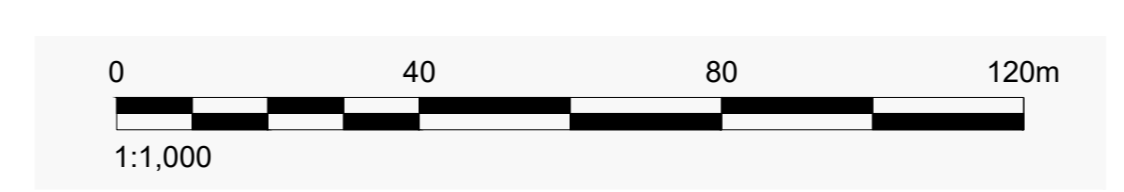

CLIENT	AUGHINISH ALUMINA LTD.	
CONSULTANT	GOLDER MEMBER OF WSP	
DATE	2021-Nov-30	
DESIGNED	BK	
PREPARED	POB	
REVIEWED	BK	
APPROVED	BK	

PROJECT	BRDA RAISE PLANNING APPLICATION DRAWINGS	
TITLE	Cross Sections: Existing, Permitted & Proposed Raises to Stage 16	
PROJECT NO.	20143076	DRAWING NO. 05b
REV.	A	SCALE 1:1,000 A0

25mm IF THIS MEASUREMENT DOES NOT MATCH WHAT IS SHOWN, THE SHEET SIZE HAS BEEN MODIFIED FROM ISO/A4