


OSI Map Series:
 1:2500
 4795-B
 REVISION DATE = 07-Jul-2014
 SURVEY DATE = 31-Dec-1990
 4795-D
 REVISION DATE = 06-Jun-2014
 SURVEY DATE = 30-Jun-2001
 4795-A
 REVISION DATE = 07-Jul-2014
 SURVEY DATE = 30-Jun-2001
 4795-C
 REVISION DATE = 07-Jul-2014
 SURVEY DATE = 30-Jun-2001
 ITM Centre Point Co-ordinate:
 XY = 528960,652636

OSI Licence No.
 CYAL50192220



LIST OF ACRONYMS	
AAL	AUGHINISH ALUMINA LIMITED
BRDA	BAUXITE RESIDUE DISPOSAL AREA
LCCC	LIMERICK CITY AND COUNTY COUNCIL
LWP	LIQUID WASTE POND
mOD	METRES ABOVE ORDANCE DATUM
PIC	PERIMETER INTERCEPTOR CHANNEL
SCDC	SALT CAKE DISPOSAL CELL
SWP	STORM WATER POND

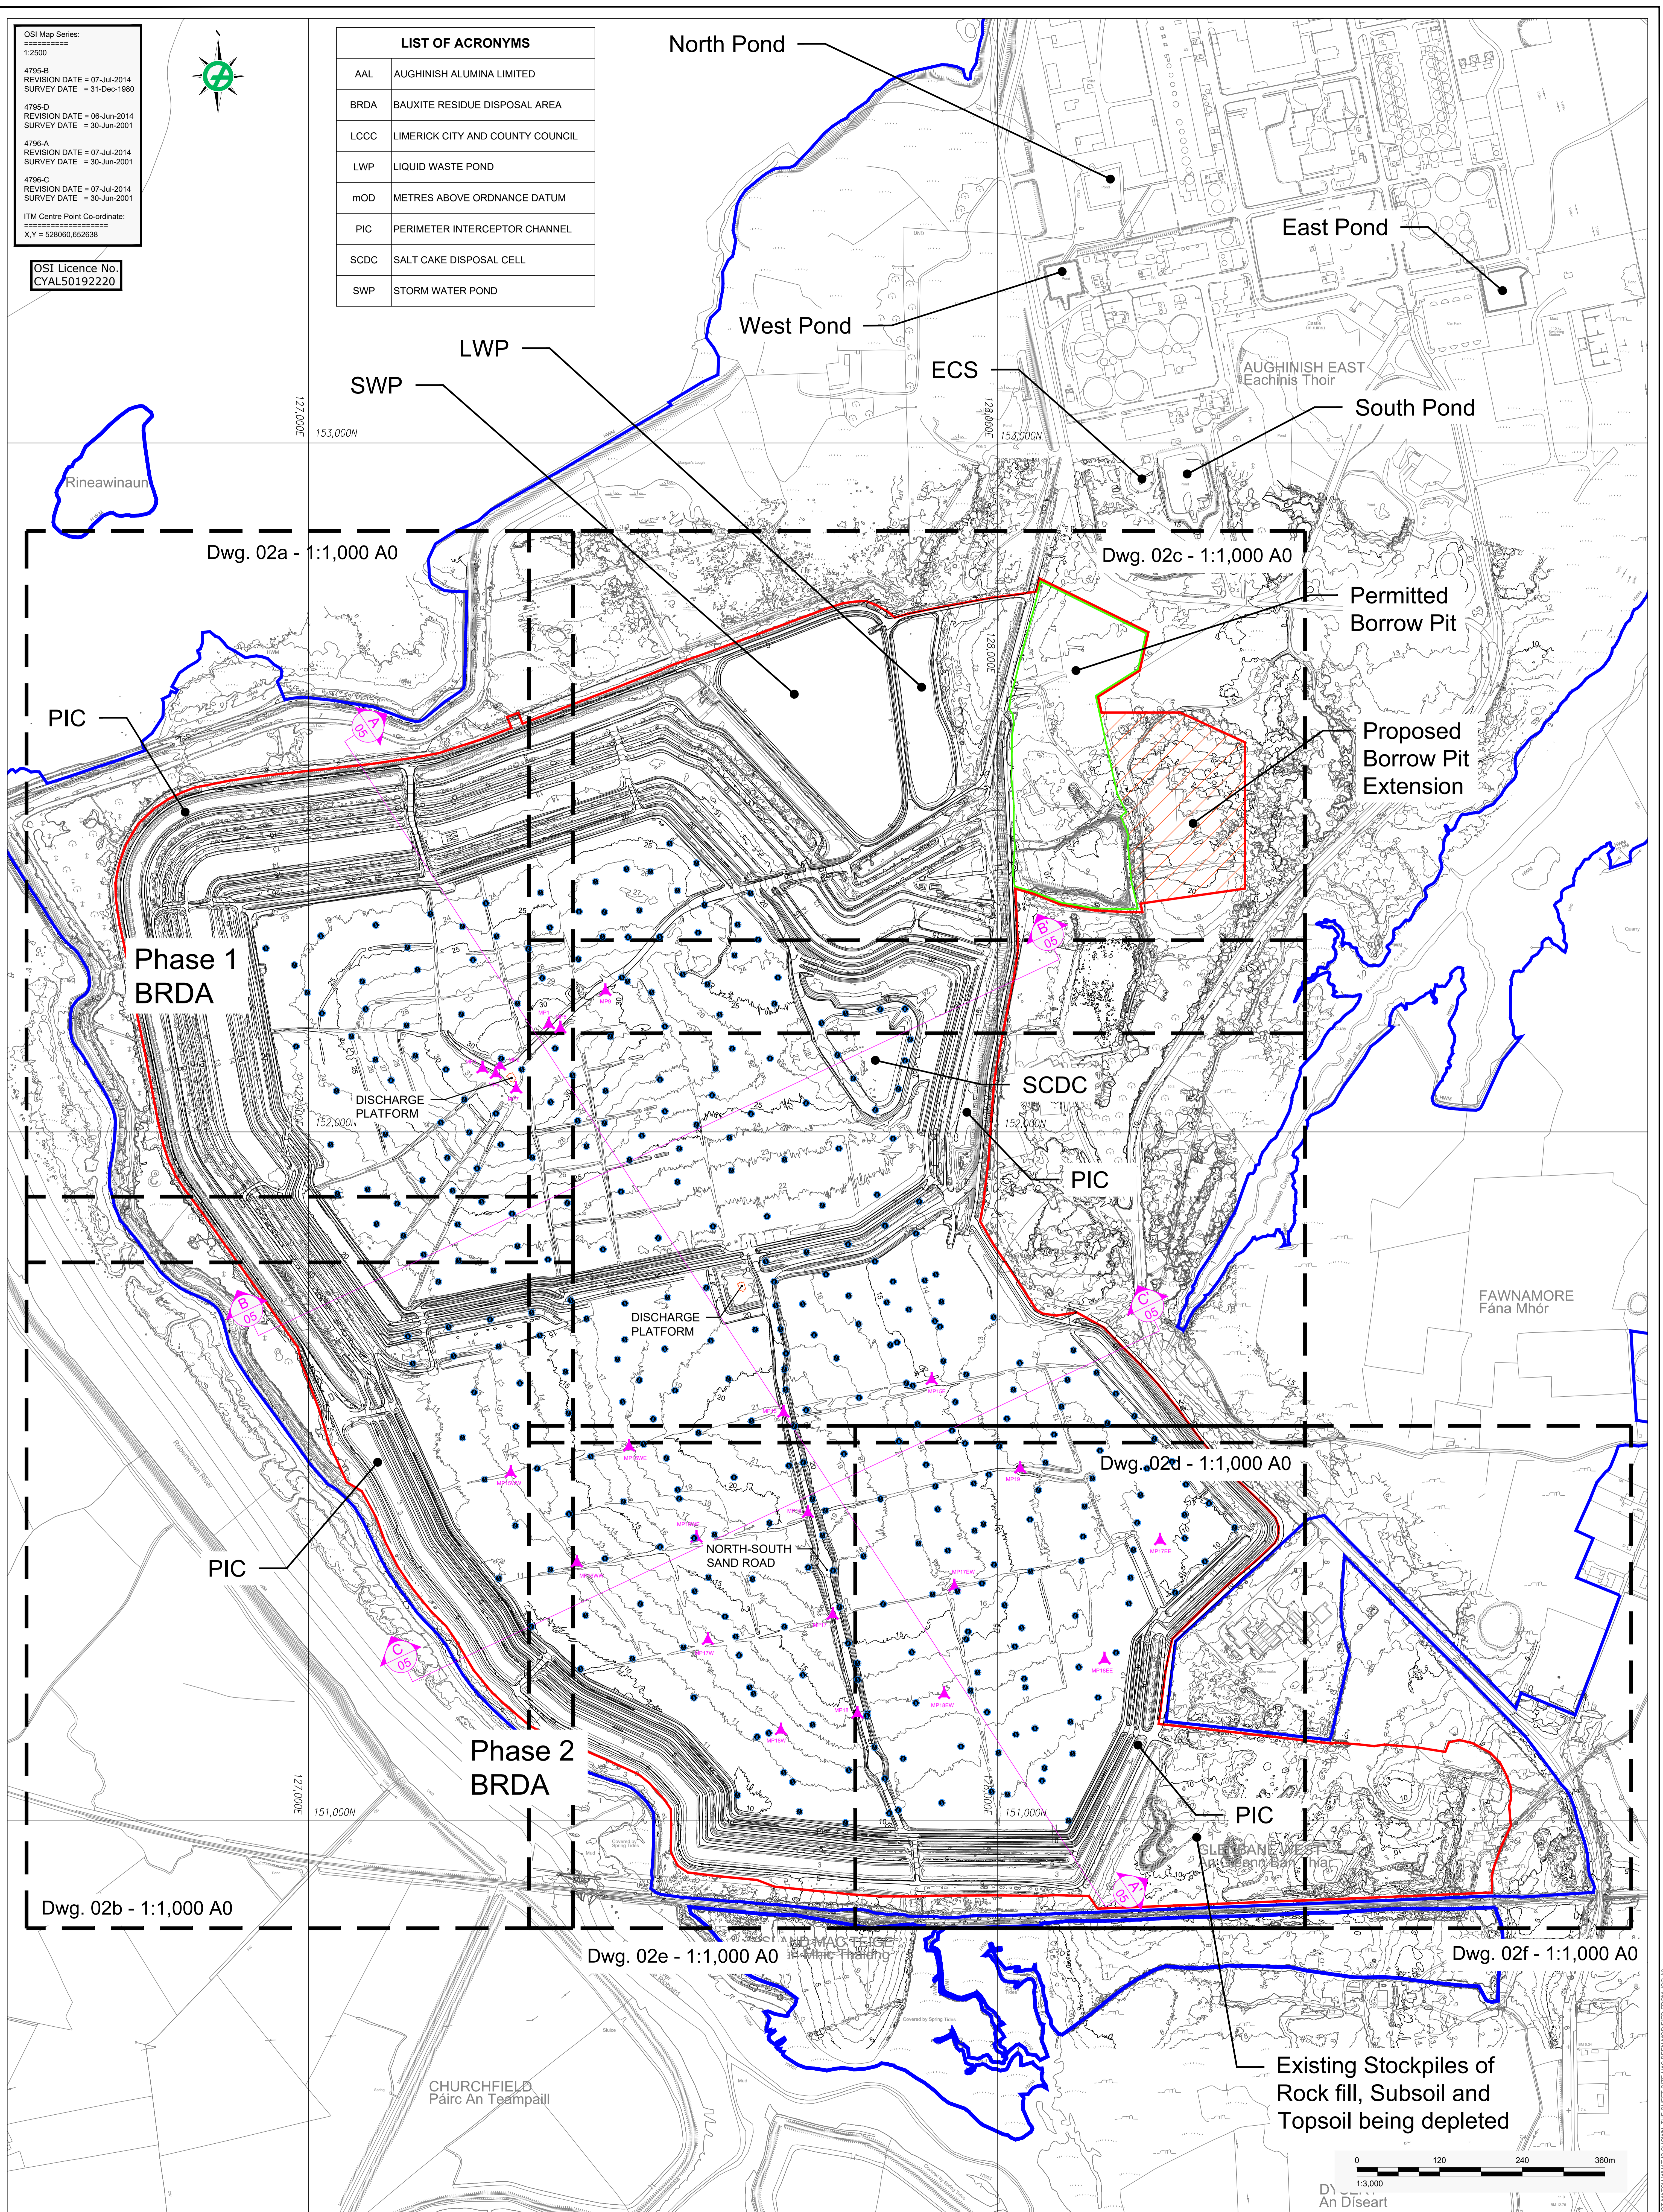

LEGEND

	AAL OWNERSHIP BOUNDARY		SPRINKLER HEAD (DUSTING ALLEVIATION)
	APPLICATION BOUNDARY		MUD POINT (DISCHARGE OF BAUXITE RESIDUE)
	EXISTING GROUND CONTOUR (mOD) APRIL 2021		DISCHARGE PLATFORM
	PERMITTED BORROW PIT BOUNDARY		
	PROPOSED BORROW PIT EXTENSION FOOTPRINT		

NOTES:

GRID REFERENCES ARE IN METRES & TO IRISH NATIONAL GRID.

LEVELS ARE IN METRES, TO O.S. DATUM & CORRESPOND TO APRIL 2021 AERIAL SURVEY


DIMENSIONS ARE IN METRES.

CLIENT
 AUGHINISH ALUMINA LTD.

CONSULTANT
 GOLDER
 MEMBER OF WSP

PROJECT	BRDA RAISE PLANNING APPLICATION DRAWINGS
TITLE	Existing Conditions: Mud Points and Sprinkler Heads Layout
PROJECT NO.	20143076
DRAWING NO.	09
REV.	A
SCALE	1:3,000 A0

DATE	2021-Nov-30
DESIGNED	BK
PREPARED	POB
REVIEWED	BK
APPROVED	BK

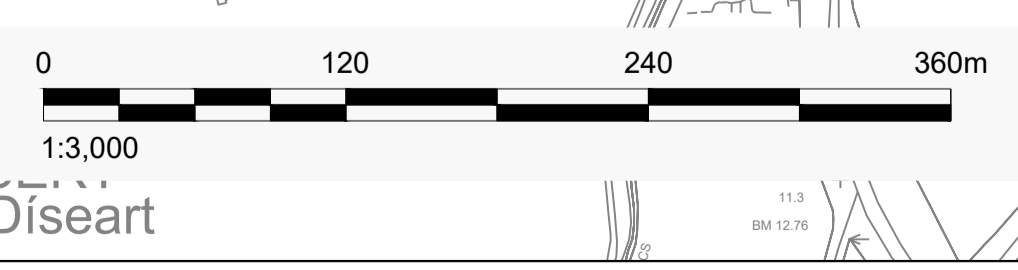

IF THIS MEASUREMENT DOES NOT MATCH WHAT IS SHOWN, THE SHEET SIZE HAS BEEN ADJUSTED FROM ISO/A4