


**EXISTING CONDITIONS AND PERMITTED BORROW PIT:
(Plan View at 1 in 1,000)**

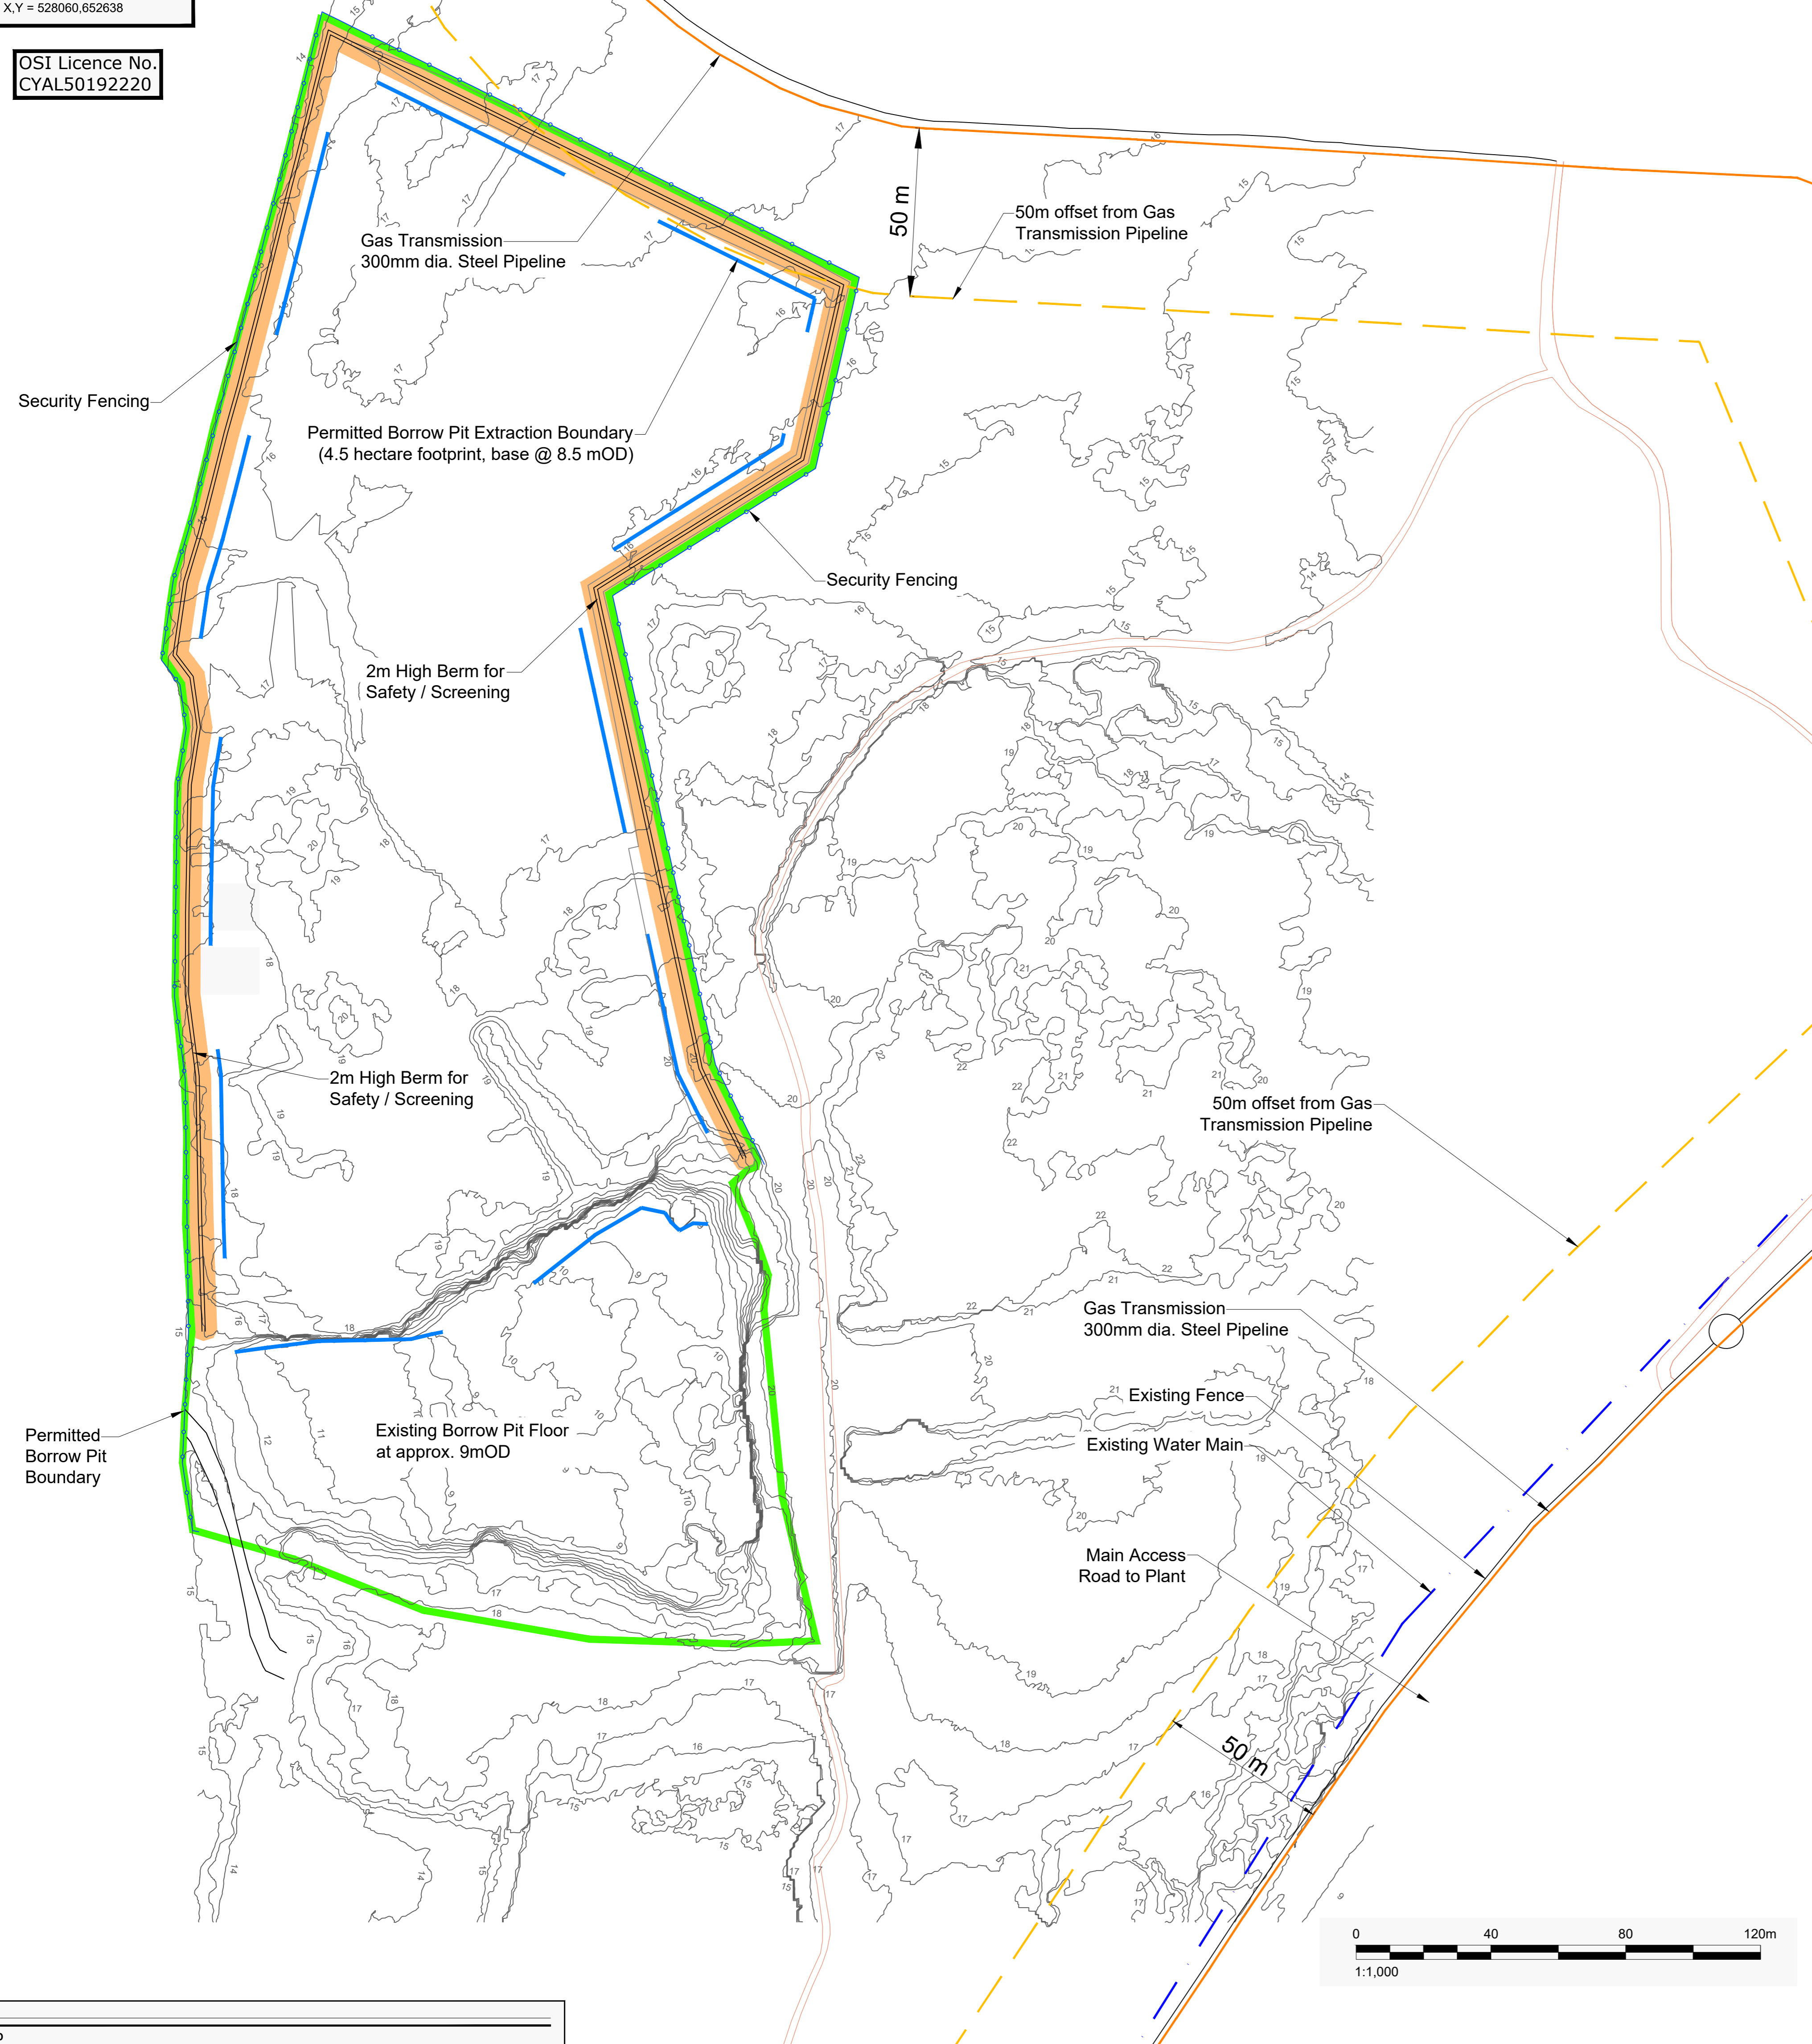

OSI Map Series:
1:2500
4795-B
REVISION DATE = 07-Jul-2014
SURVEY DATE = 31-Dec-1980
4795-D
REVISION DATE = 06-Jun-2014
SURVEY DATE = 30-Jun-2001
4796-A
REVISION DATE = 07-Jul-2014
SURVEY DATE = 30-Jun-2001
4796-C
REVISION DATE = 07-Jul-2014
SURVEY DATE = 30-Jun-2001
ITM Centre Point Co-ordinate:
X,Y = 528060,652638

OSI Licence No.
CYAL50192220




LEGEND

—	APPLICATION BOUNDARY
—	PERMITTED BORROW PIT BOUNDARY
—	PERMITTED BORROW PIT EXTRACTION BOUNDARY
—	PROPOSED BORROW PIT EXTENSION EXTRACTION BOUNDARY
—	OVERALL EXTRACTION BOUNDARY (PERMITTED BORROW PIT AND PROPOSED EXTENSION)
—	SAFETY / SCREENING BERM (MIN. 2m HIGH)
—	SECURITY FENCING (SEE DETAIL A ON DRAWING 13b)
—	EXISTING CONDITIONS GROUND CONTOUR (mOD)
—	GAS TRANSMISSION 300mm DIA. STEEL PIPELINE
- - -	50m OFFSET FROM GAS TRANSMISSION PIPELINE

NOTES:
GRID REFERENCES ARE IN METRES & TO IRISH NATIONAL GRID.
LEVELS ARE IN METRES, TO O.S. DATUM & CORRESPOND TO APRIL 2021 AERIAL SURVEY
DIMENSIONS ARE IN METRES.

**EXISTING CONDITIONS AND PROPOSED BORROW PIT EXTENSION:
(Plan View at 1 in 1,000)**

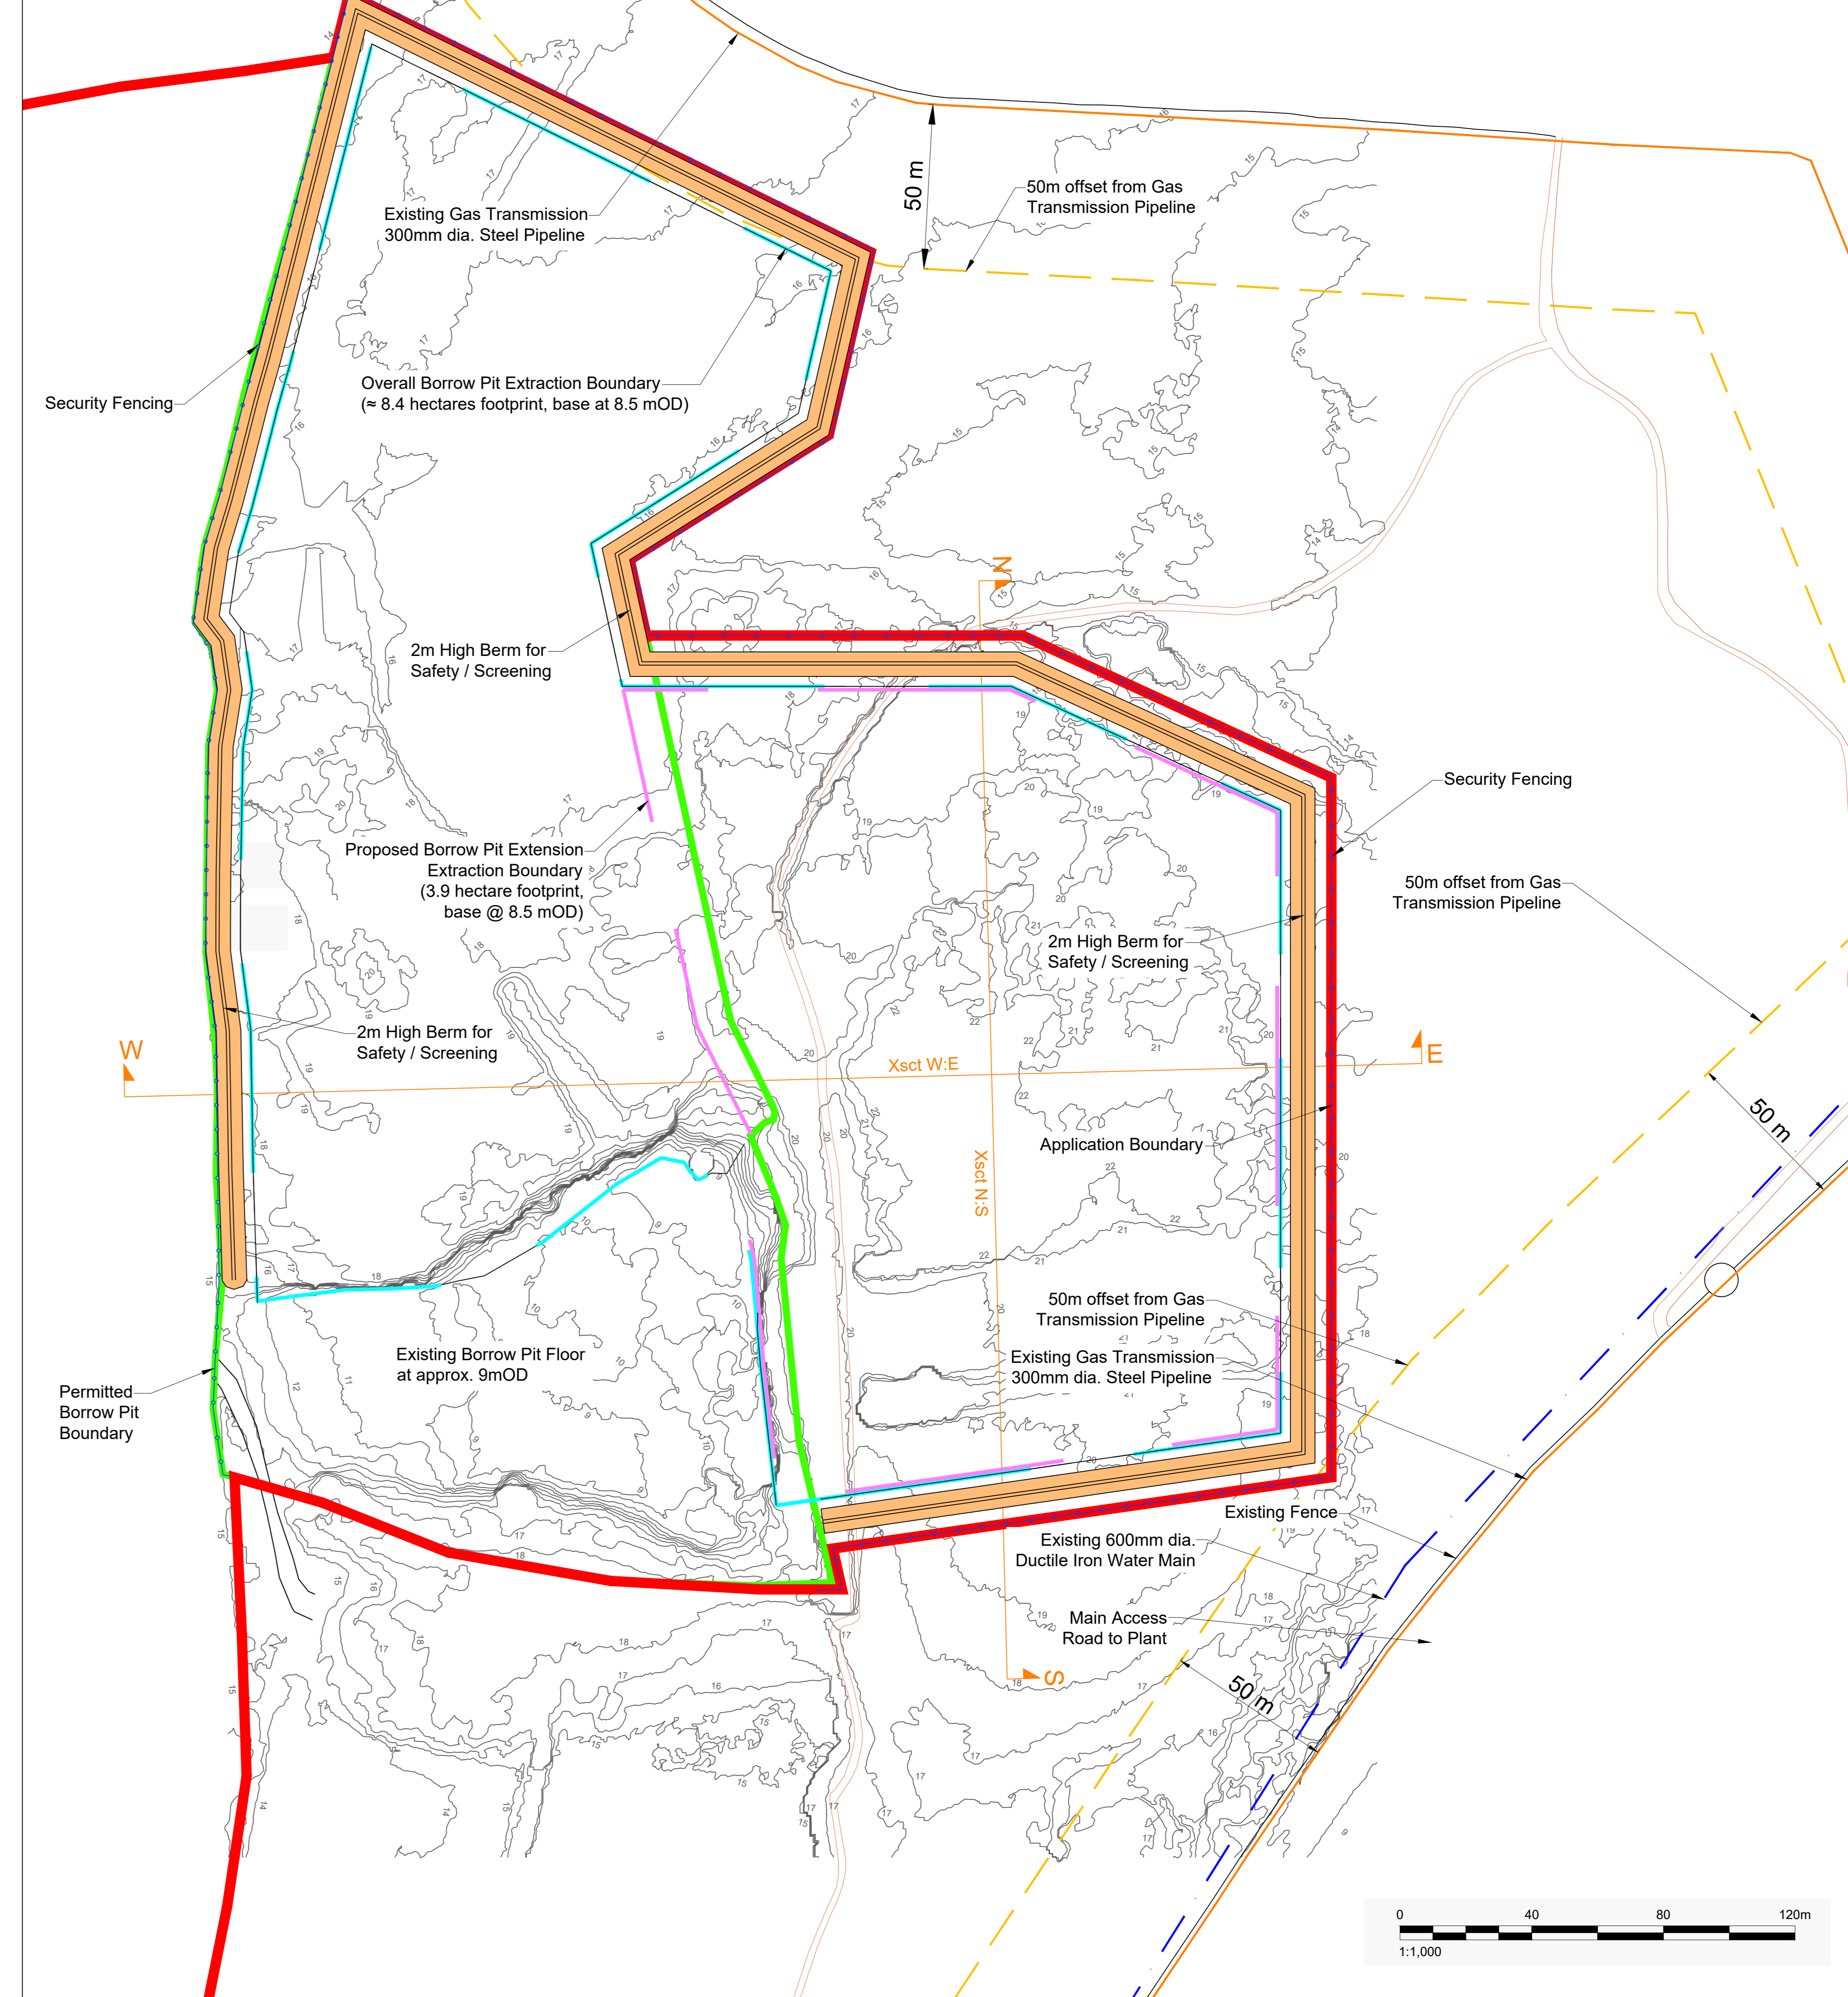

CLIENT	AUGHINISH ALUMINA LTD.	PROJECT	BRDA RAISE PLANNING APPLICATION DRAWINGS
CONSULTANT	Yyyy-mm-dd 2021-Nov-30	TITLE	Borrow Pit Extension: Existing Conditions, Permitted and Proposed Layout Plan
	DESIGNED BK	PROJECT NO.	20143076
	PREPARED POB	DRAWING NO.	13a
	REVIEWED BK	REV.	A
	APPROVED BK	SCALE	1:1,000 AO



25mm IF THIS DIMENSION DOES NOT MATCH WHAT IS SHOWN, THE SHEET SIZE HAS BEEN MODIFIED FROM ISO/A4