








LEGEND

-  Application Red Boundary Line
-  Application Blue Boundary Line
-  Proposed landscape mounds for side slope restoration
-  Proposed hedgerows and tree planting to dome
-  Existing side slope vegetation
-  Proposed levels

- 1 BRDA Stages 1 to 5 (permitted BRDA)
- 2 BRDA Stages 6 to 10 (permitted BRDA)
- 3 BRDA Stages 11 to 16 (proposed BRDA Raise)
- 4 Existing Perimeter Interceptor Channel planted as wetland for surface water drainage
- 5 Collection pond for surface water
- 6 Attenuation pond for clarified surface water
- 7 Spillways, constructed progressively in three sections
- 8 Maintenance Access track
- 9 Dome perimeter surface water channel
- 10 Dome
- 11 Woodland planting areas (part of existing planning permission)
- 12 Borrow Pit Restoration Landscaping

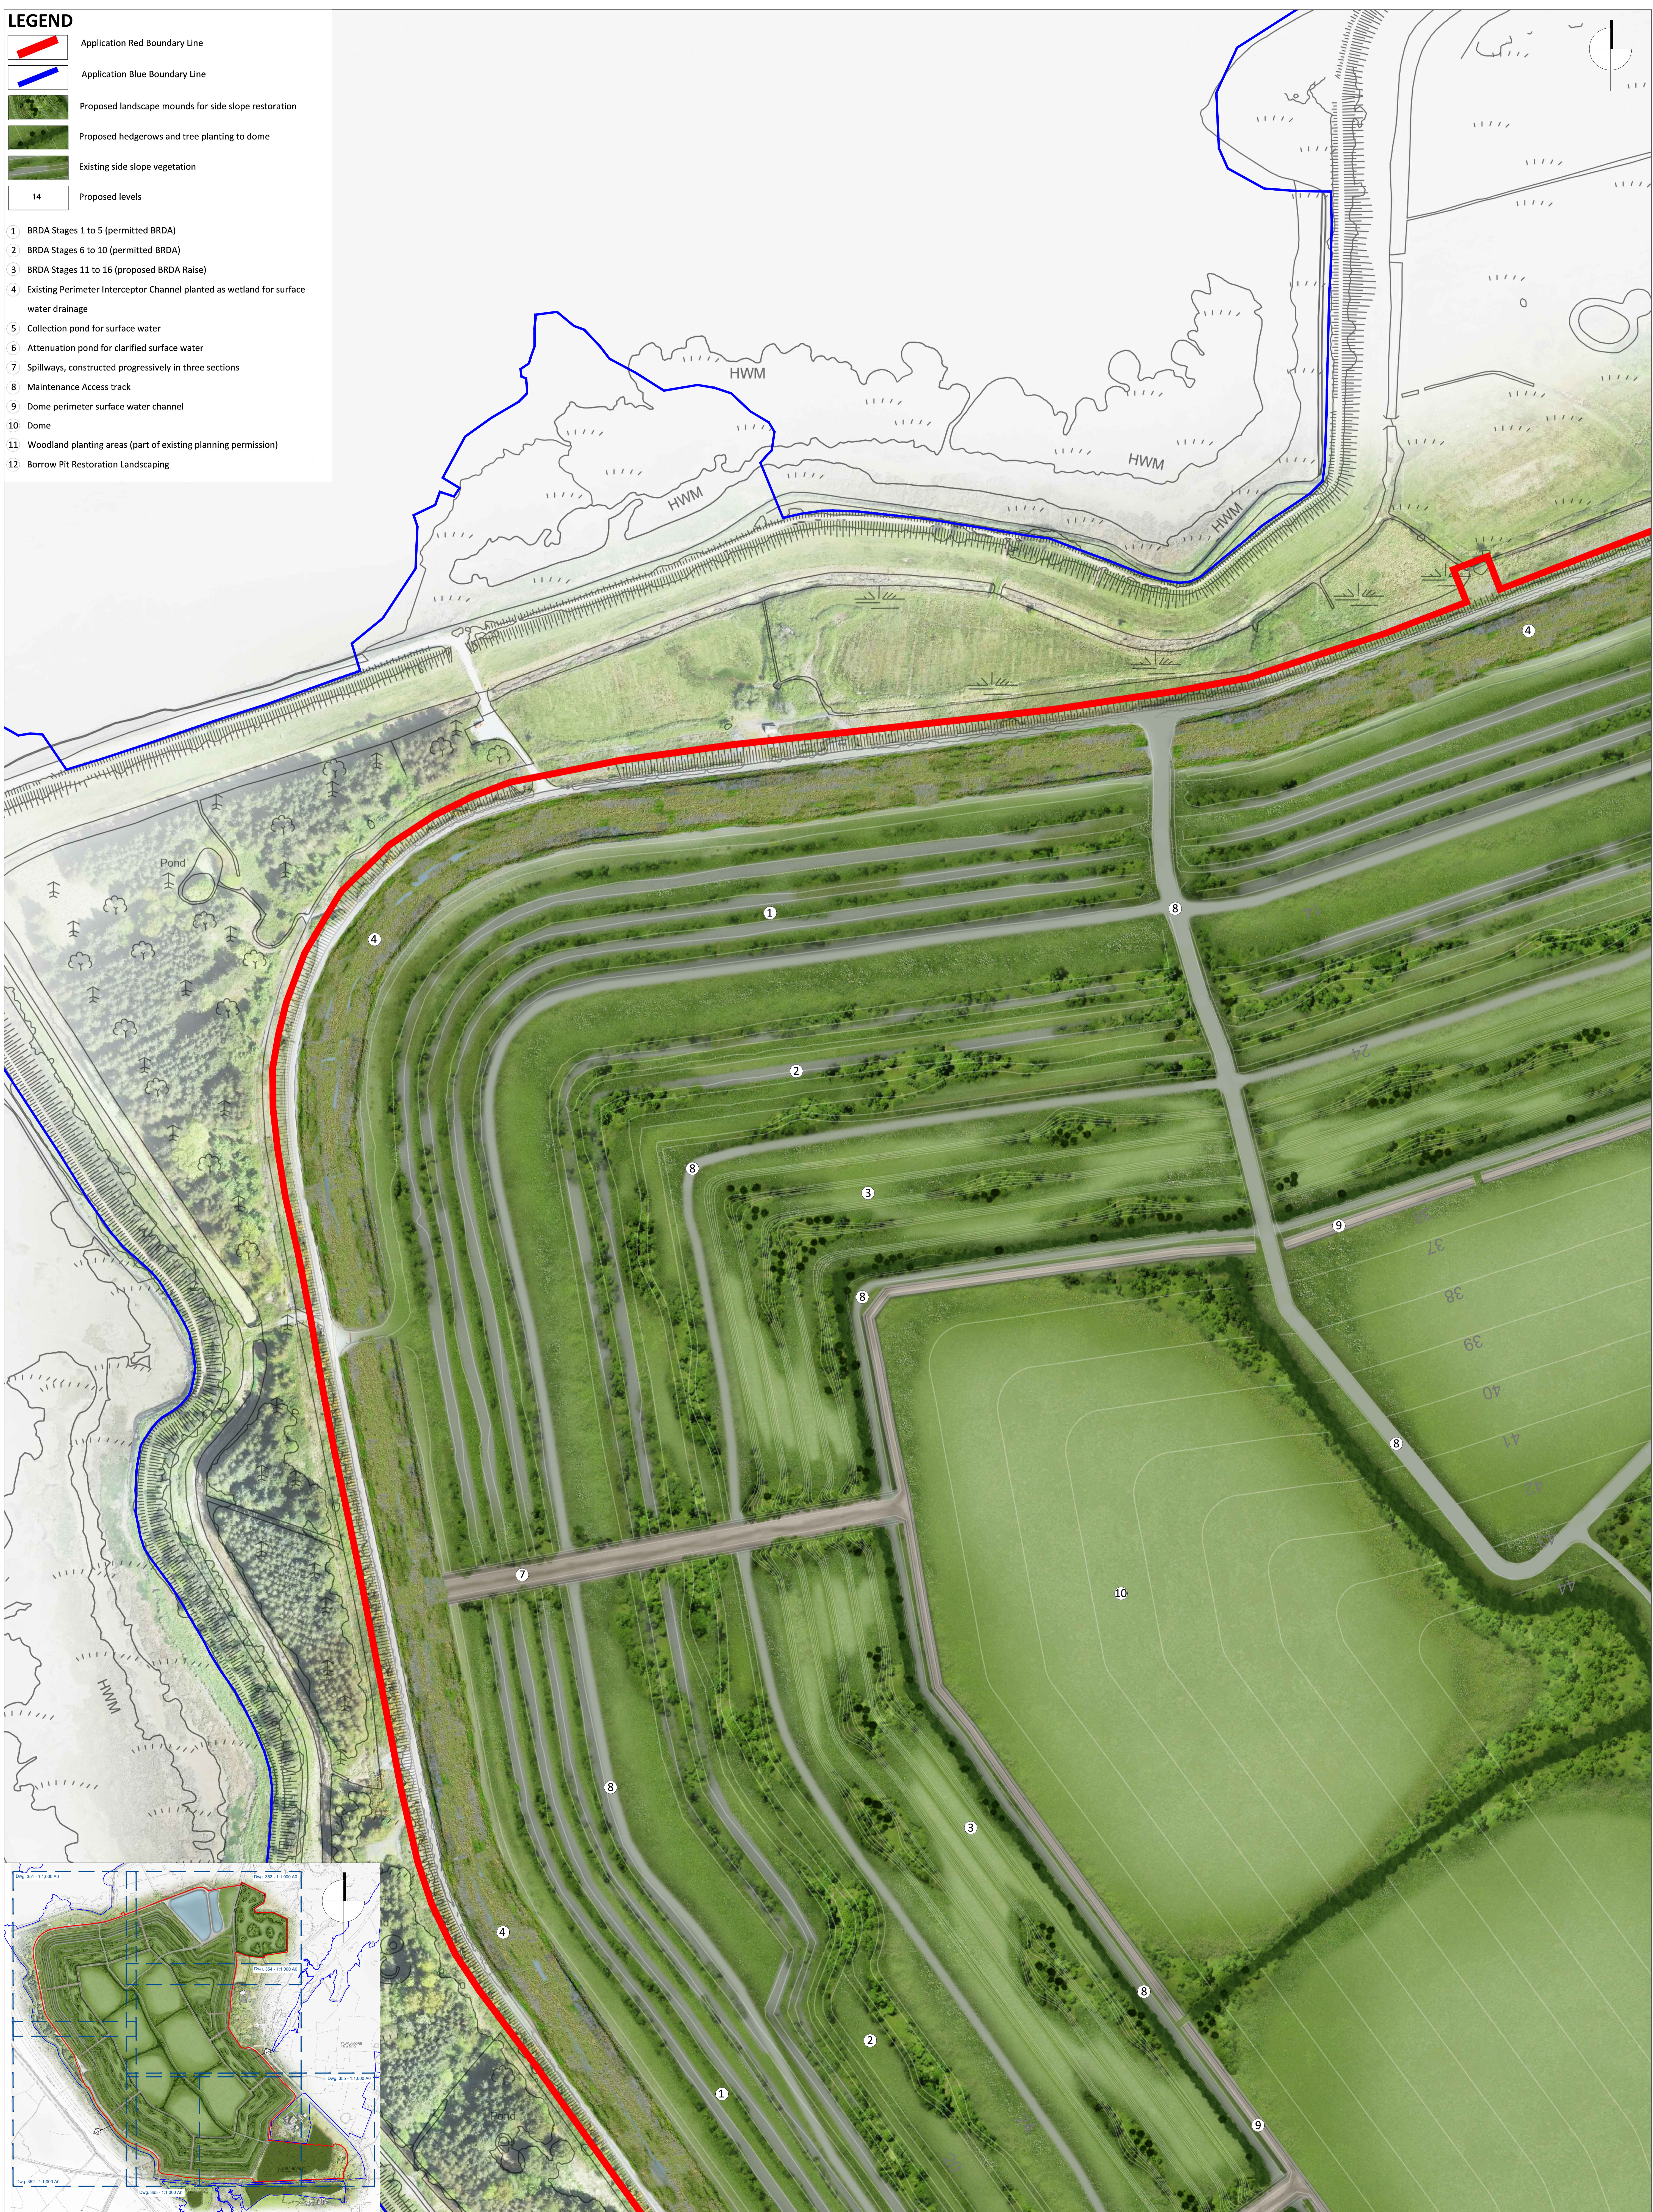


KEY PLAN
Scale N.T.S

Rev	Date	Drawn	Checked	Description

Copyright © All Rights Reserved
 This document is the property of BSM and is not to be reproduced or copied in any form without the written permission of BSM.
 No liability is accepted for any loss or damage arising from the use of this document.

Notes

Orthometric Survey Ireland Licence No. AR 0001521
 © Ordnance Survey Ireland/Government of Ireland

Project: Aughinish Alumina BRDA Raise		Project No: 6368	
Drawing No: 351 00		Est. 1968	
Title: Landscape Masterplan Sheet 1 of 6		Date: 01/12/2021	
Scale: 1:1000 @ A0	Status: Planning		
BSM Environmental Business Centre, Renshaw, Dublin 9 Tel: +353(0) 1 236 0800		Email: enquiries@bsm.ie www.bsm.ie	