


KEY PLAN
Scale N.T.S

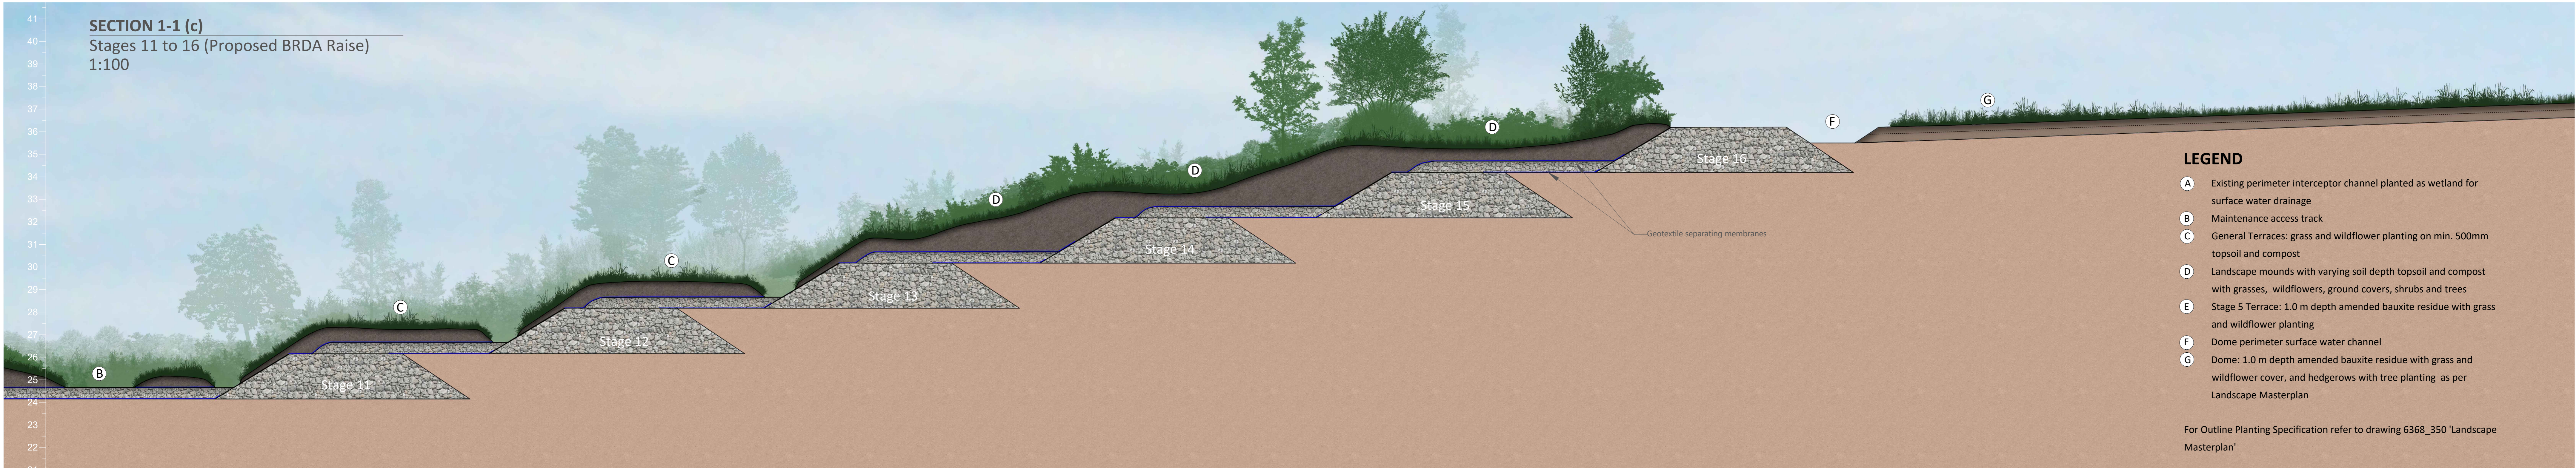

- LEGEND**
- A** Existing perimeter interceptor channel planted as wetland for surface water drainage
 - B** Maintenance access track
 - C** General Terraces: grass and wildflower planting on min. 500mm topsoil and compost
 - D** Landscape mounds with varying soil depth topsoil and compost with grasses, wildflowers, ground covers, shrubs and trees
 - E** Stage 5 Terrace: 1.0 m depth amended bauxite residue with grass and wildflower planting
 - F** Dome perimeter surface water channel
 - G** Dome: 1.0 m depth amended bauxite residue with grass and wildflower cover, and hedgerows with tree planting as per Landscape Masterplan

For Outline Planting Specification refer to drawing 6368_350 'Landscape Masterplan'

KEY SECTION 1-1
1:1000



Rev	Date	Drawn	Checked	Description

NOTES

-
-
-

Copyright © All Rights Reserved
This drawing is the property of BSM and is not to be used or reproduced without the written permission of BSM.
This drawing is for information only and is not to be used for construction purposes.
No liability is accepted for any loss or damage arising from the use of this drawing.

Ordnance Survey Licensed Licence No. AR 888/2015
© Ordnance Survey Ireland/Department of Ireland

Project No. 6368	BSM
Project: Aughinish Alumina BRDA Raise	
Drawing No. 357	Est. 1968
Rev. 00	
Date: 01/12/2021	
Scale: 1:100 / 1:1000 @ A0	
Status: Planning	
Drawn: IV	
Checked: JK	